


RIGHT ELEVATION  
SCALE: 1/8" = 1'-0"

REAR ELEVATION  
SCALE: 1/8" = 1'-0"

LEFT ELEVATION  
SCALE: 1/8" = 1'-0"

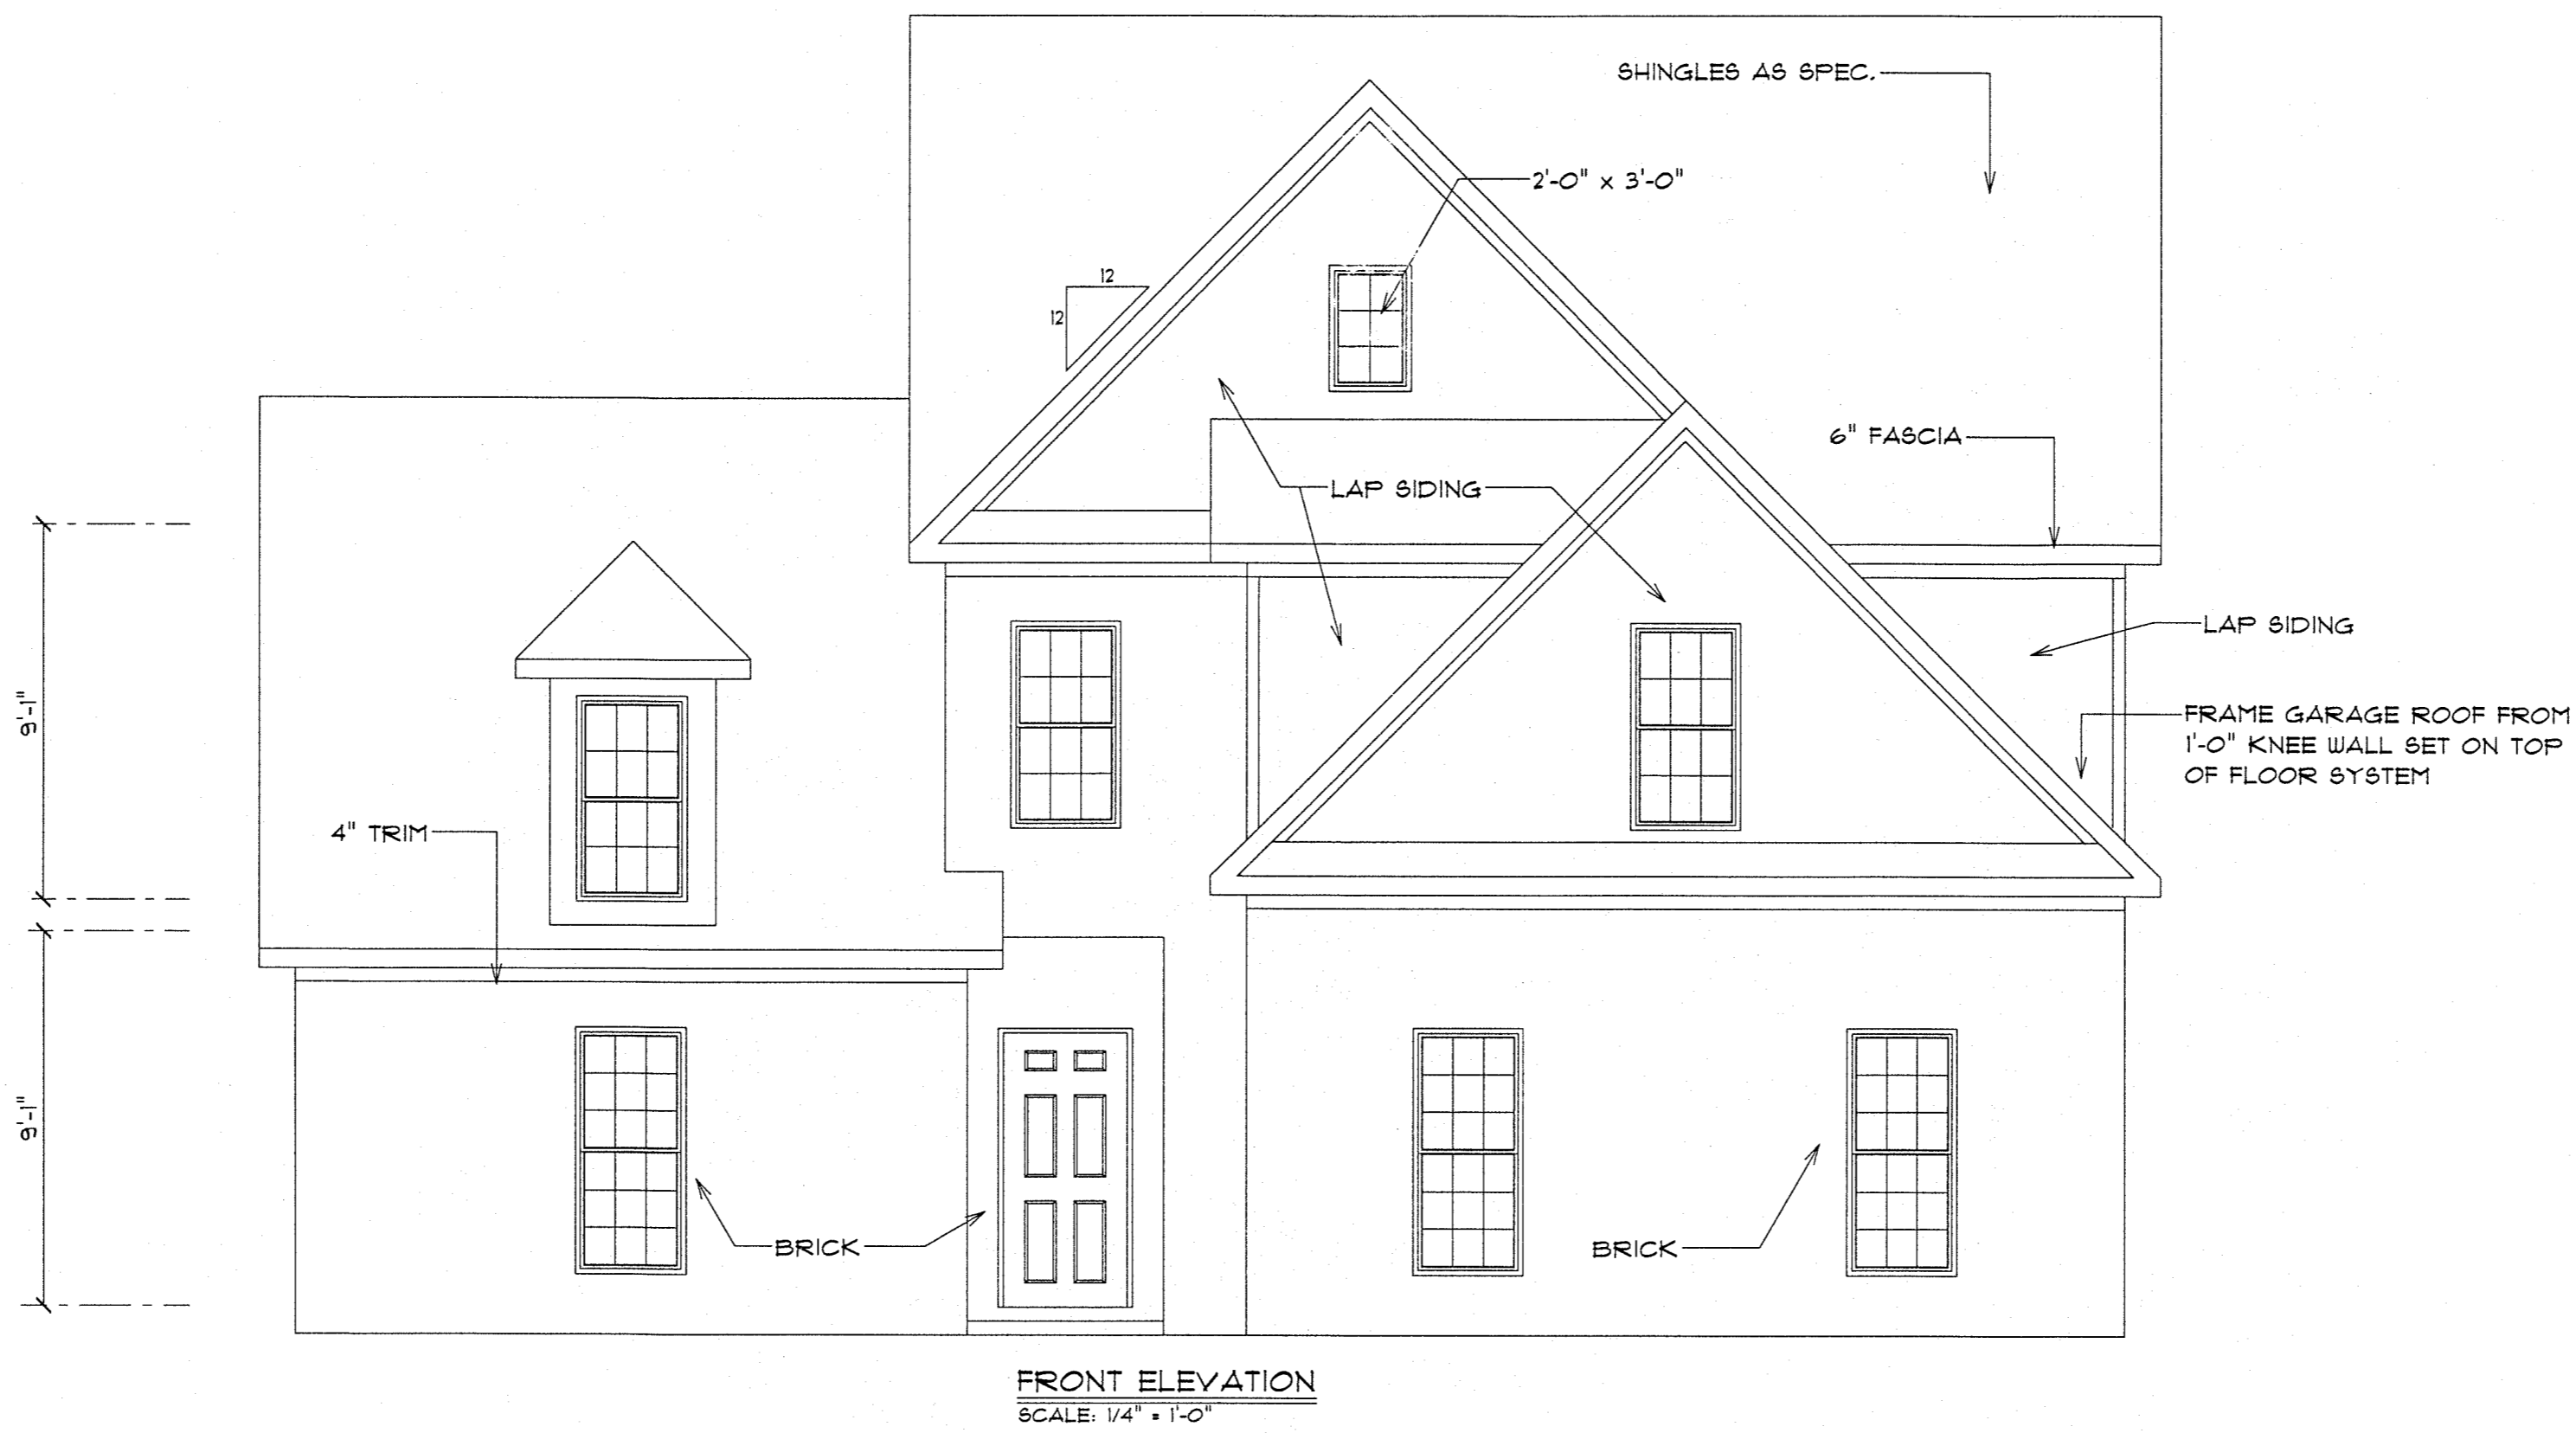

FRONT ELEVATION  
SCALE: 1/4" = 1'-0"


LOT 49  
CAMBRON

**"COPYRIGHT NOTE"**  
ALL RIGHTS RESERVED  
THESE DRAWINGS AND SPECIFICATIONS SHALL REMAIN THE PROPERTY OF THE DRAWER AND SHALL NOT BE USED FOR ANY OTHER PROJECTS WITHOUT THE WRITTEN CONSENT OF THE DRAWER. NO PART OF THESE DRAWINGS OR SPECIFICATIONS SHALL BE REPRODUCED OR TRANSMITTED IN ANY FORM OR BY ANY MEANS, ELECTRONIC OR MECHANICAL, INCLUDING PHOTOCOPYING, RECORDING, OR BY ANY INFORMATION STORAGE AND RETRIEVAL SYSTEM, WITHOUT THE WRITTEN PERMISSION OF THE DRAWER.

**THE FRANKLIN**

LOT 49

DENNIS ARMSTRONG  
P.O. DRAWER 480  
BARNESVILLE GA. 30204  
PHONE T70-358-1438  
FAX T70-358-2161

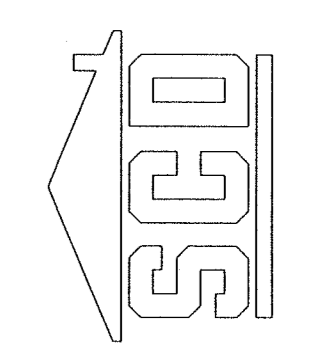

JOB NUMBER:  
11800

CAMBRON SUBDIVISION  
LOT 49  
SPANISH FORT, AL