


FRONT ELEVATION


SCALE: 1/4" = 1'-0"

NOTE:

2" X 6" RAFTERS
@ 16" O.C.

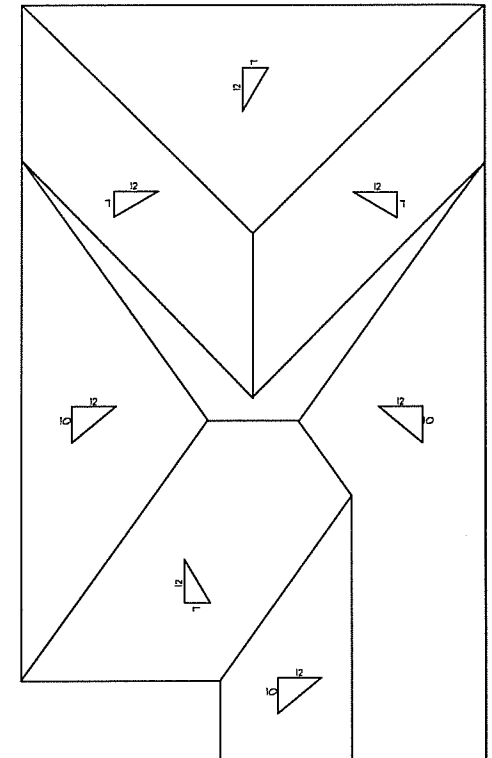


ROOF PLAN

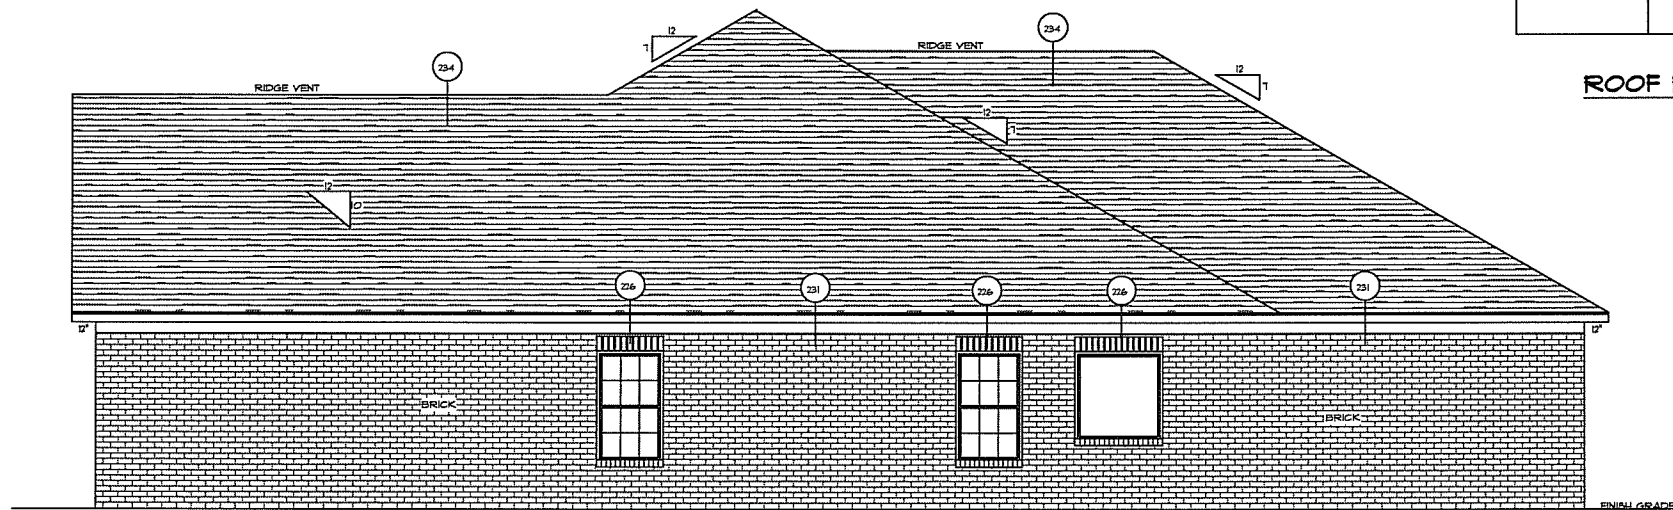


RIGHT SIDE ELEVATION

SCALE: 1/4" = 1'-0"

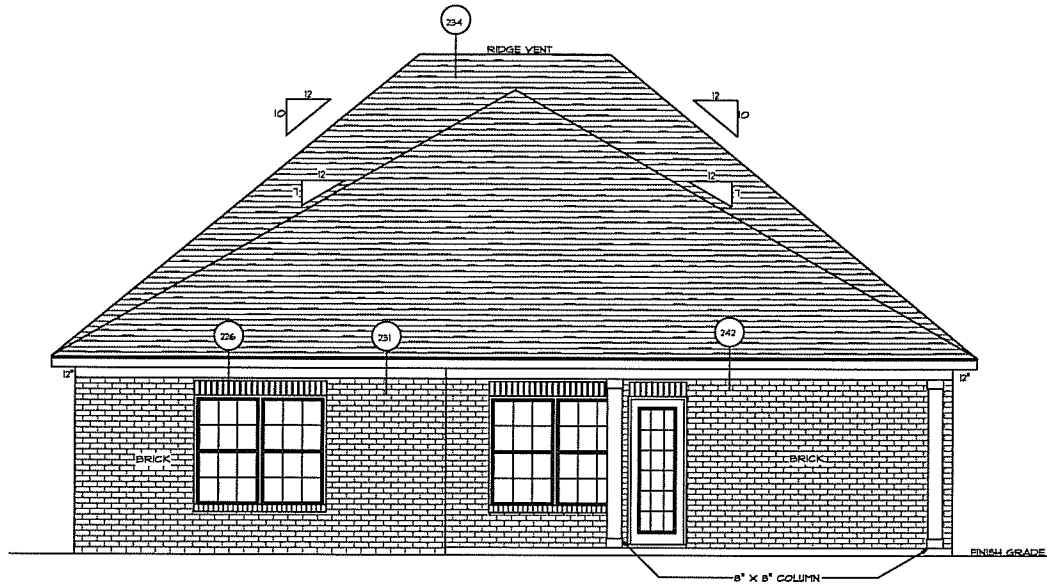

REAR ELEVATION

SCALE: 1/4" = 1'-0"

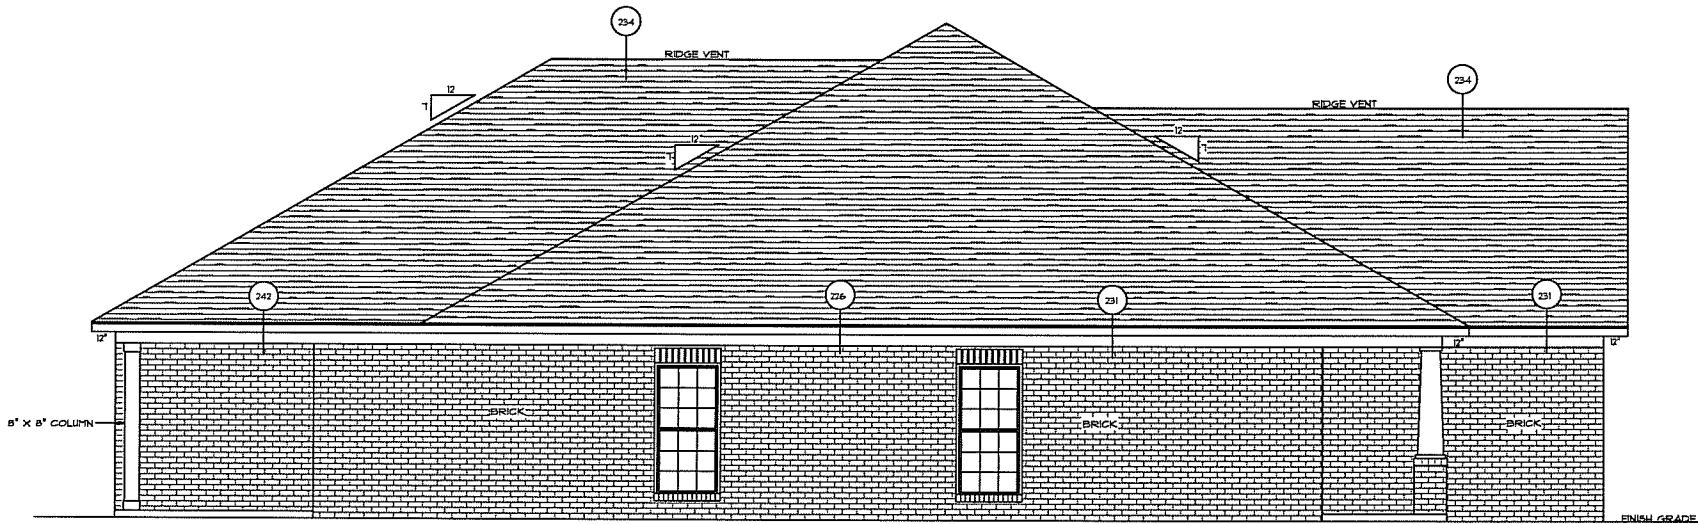

LEFT SIDE ELEVATION

SCALE: 1/4" = 1'-0"

PLAN #	1752
FILE NO.	P17-103
PREMIER PLANS	
MOBILE, AL	
3162 PROFESSIONAL PARKWAY	
© 2009 PREMIER PLANS	

© COPYRIGHT 2009 PREMIER PLANS

3162 PROFESSIONAL PARKWAY
MOBILE, AL 36688
781 PINE COUNTY HOMES