

REVISIONS	DATE	BY

HOMIEPLANS
 DESIGNED FOR TODAY'S MARKET

SECOND FLOOR PLAN/BATH ELEVS.


THE HOLLY SPRINGS

FBA
 FRANK BETZ ASSOCIATES, INC.
 2401 LAKE PARK DRIVE/SUITE 250
 SMYRNA, GEORGIA 30080
 770/431-0888
 www.frankbetz.com


BY: RLD CK: WMB

DATE: 6/23/03


SHEET:
4
 OF: 5

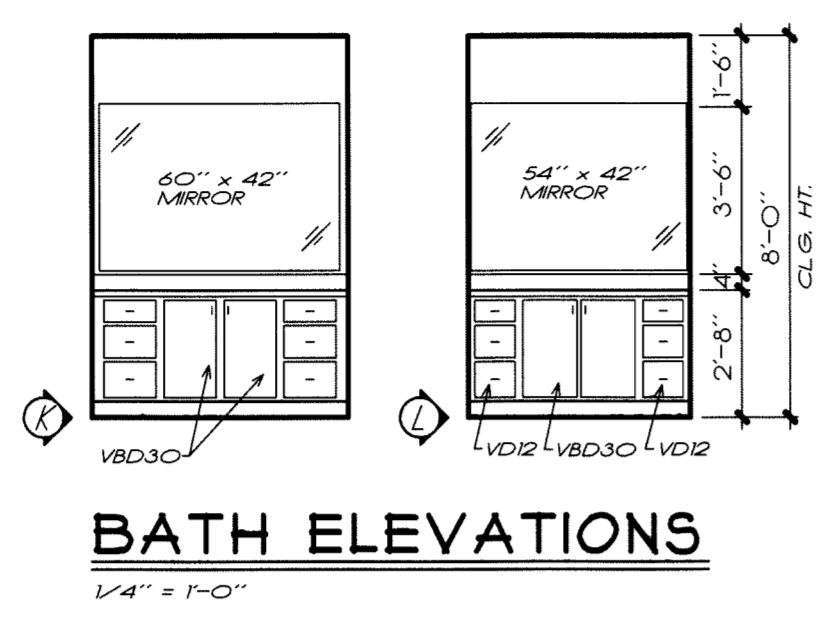

NOTE: ALL CEILING JOISTS AND RAFTER BRACING TO BEAR ON LOAD BEARING WALLS DESIGNED TO CARRY LOAD THRU ALL LEVELS AND TERMINATE AT FOUNDATION AND BE SUPPORTED BY THICKENED SLAB GRADE BEAM OR FOOTING DESIGNED TO CARRY LOAD.

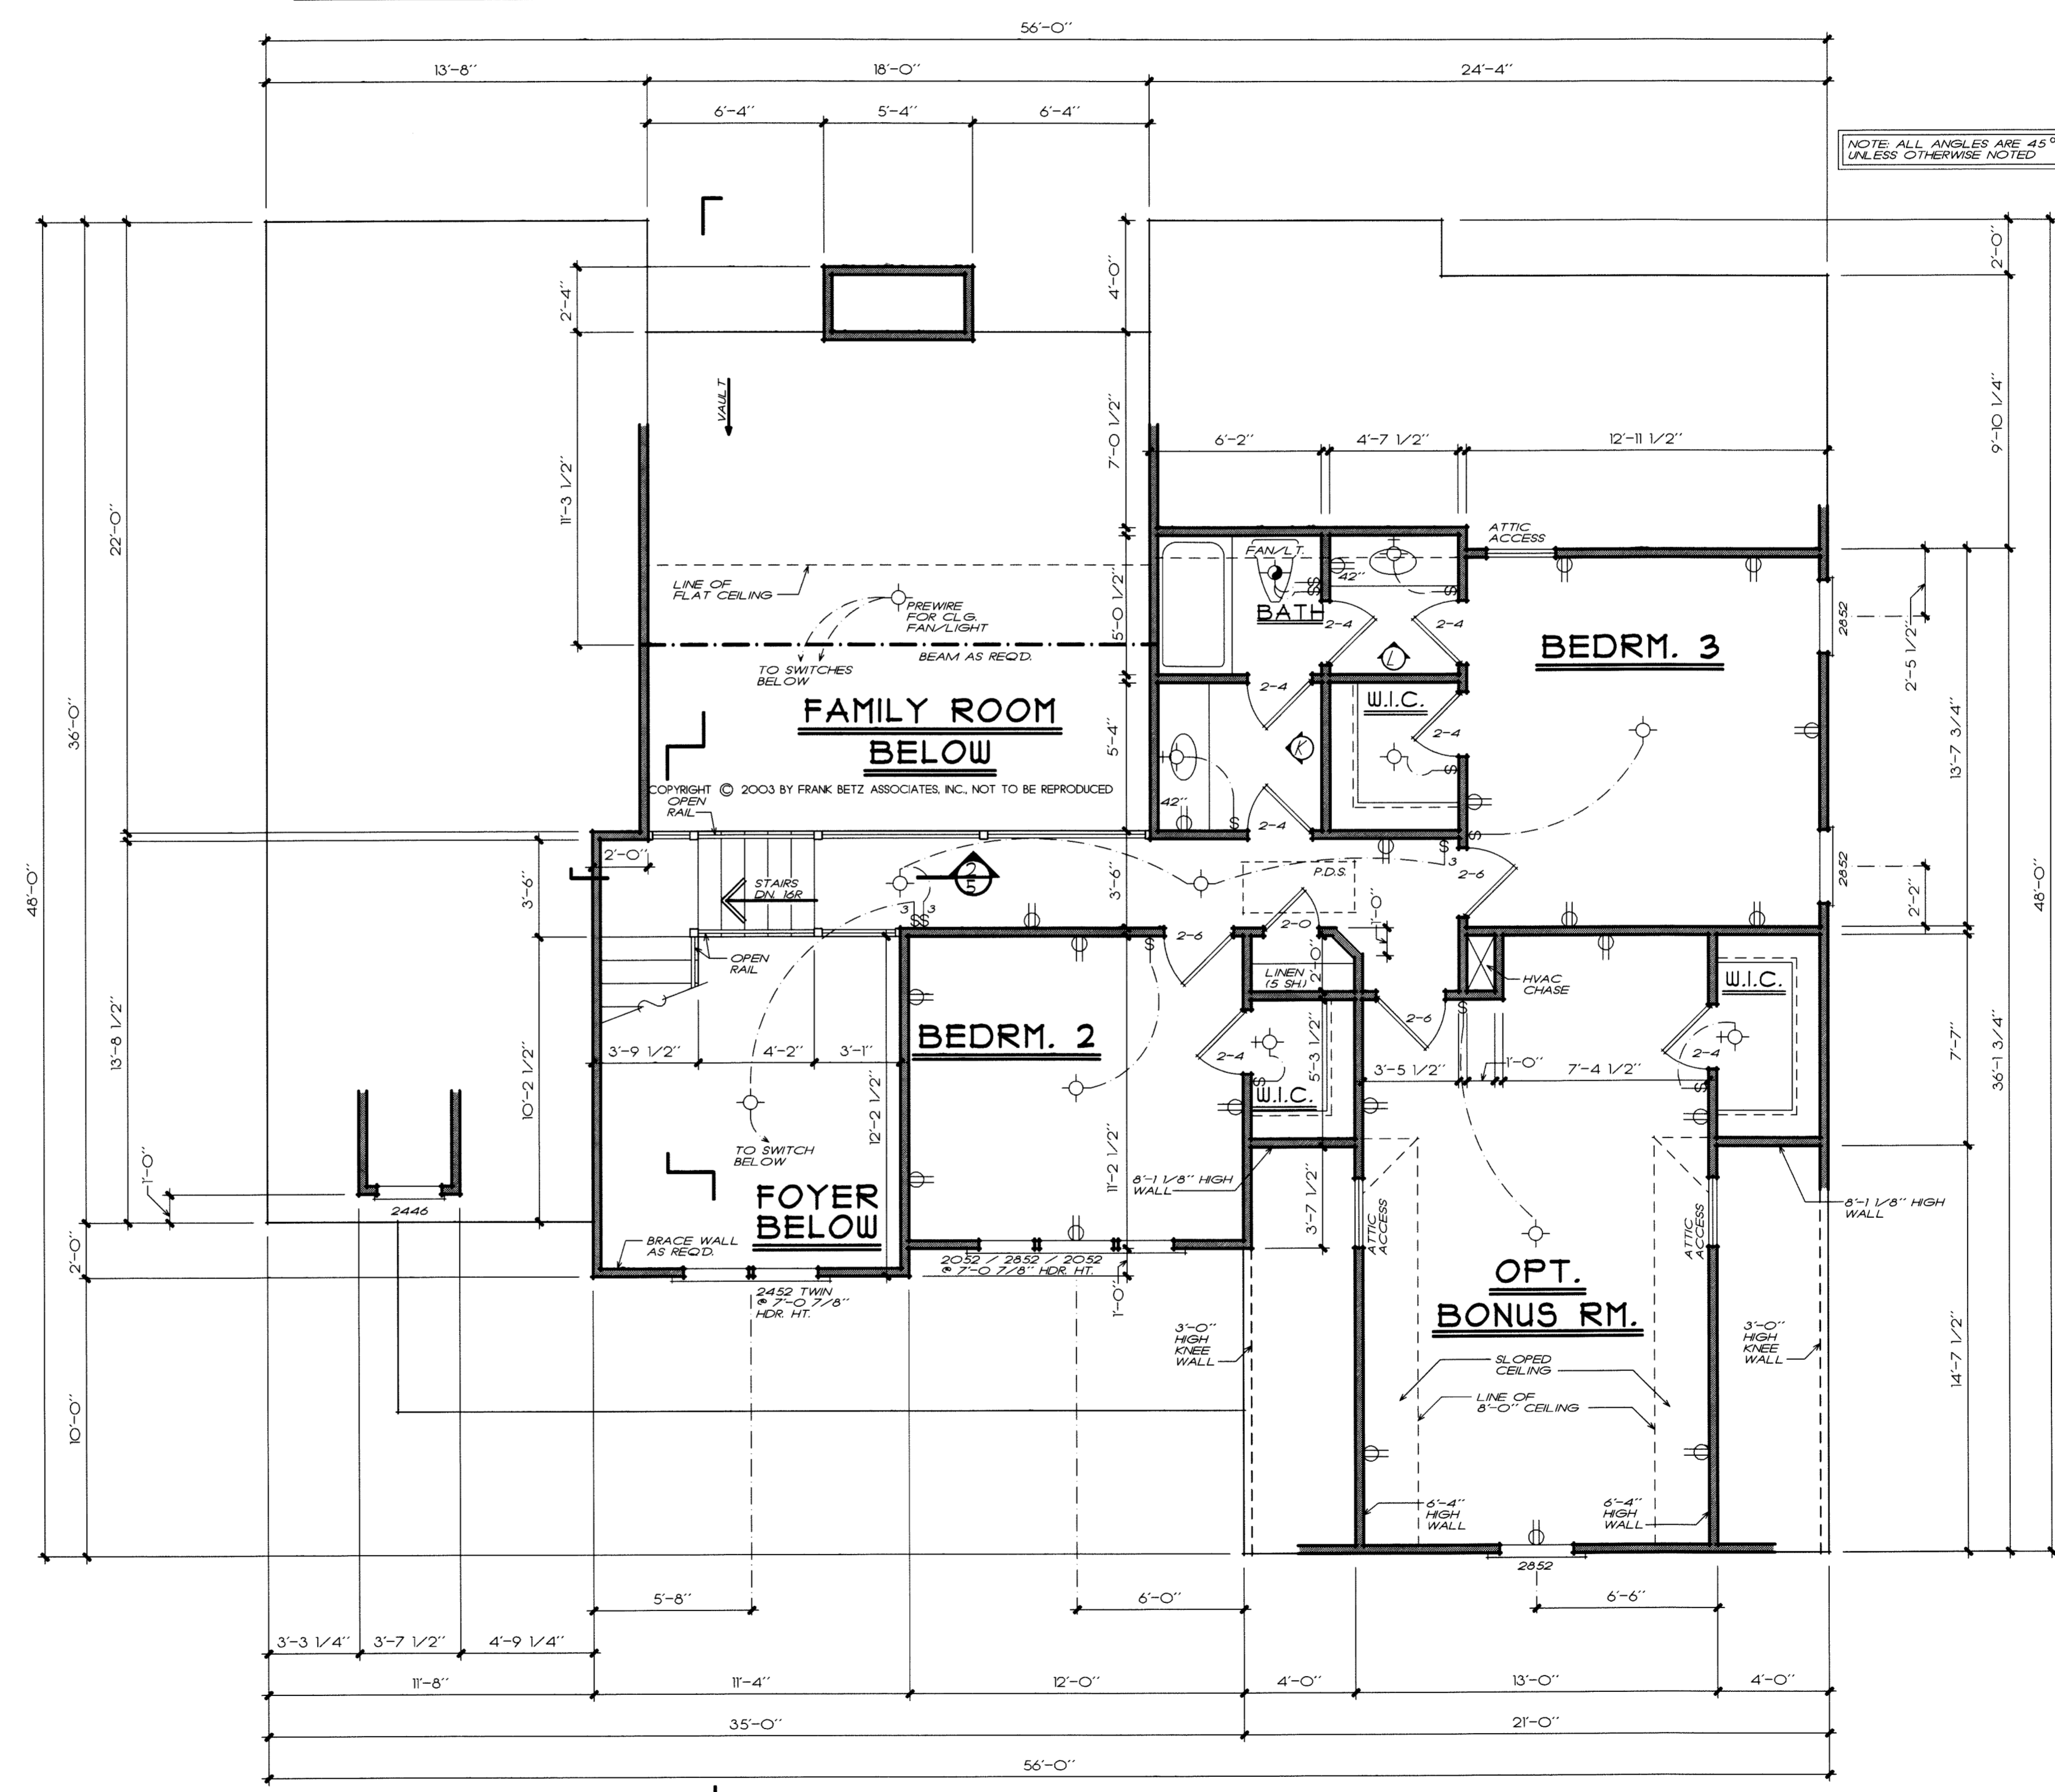


NOTE: ALL ANGLES ARE 45° UNLESS OTHERWISE NOTED

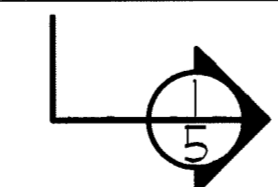

SECOND FLOOR PLAN

1/4" = 1'-0"
 FRANK BETZ ASSOCIATES, INC. ASSUMES NO LIABILITY FOR ANY CHANGES OR MODIFICATIONS MADE TO THESE PLANS BY OTHERS.

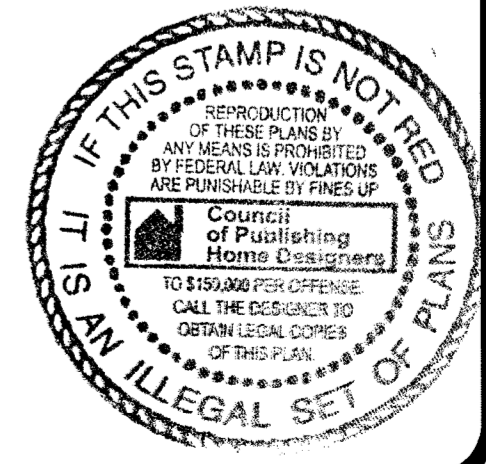

TWE:4:59 PM DATE: 6/23/2003 PATH: NAME: X:\WORK\28 HOLLY SPRINGS\28-HAS-02.DWG