
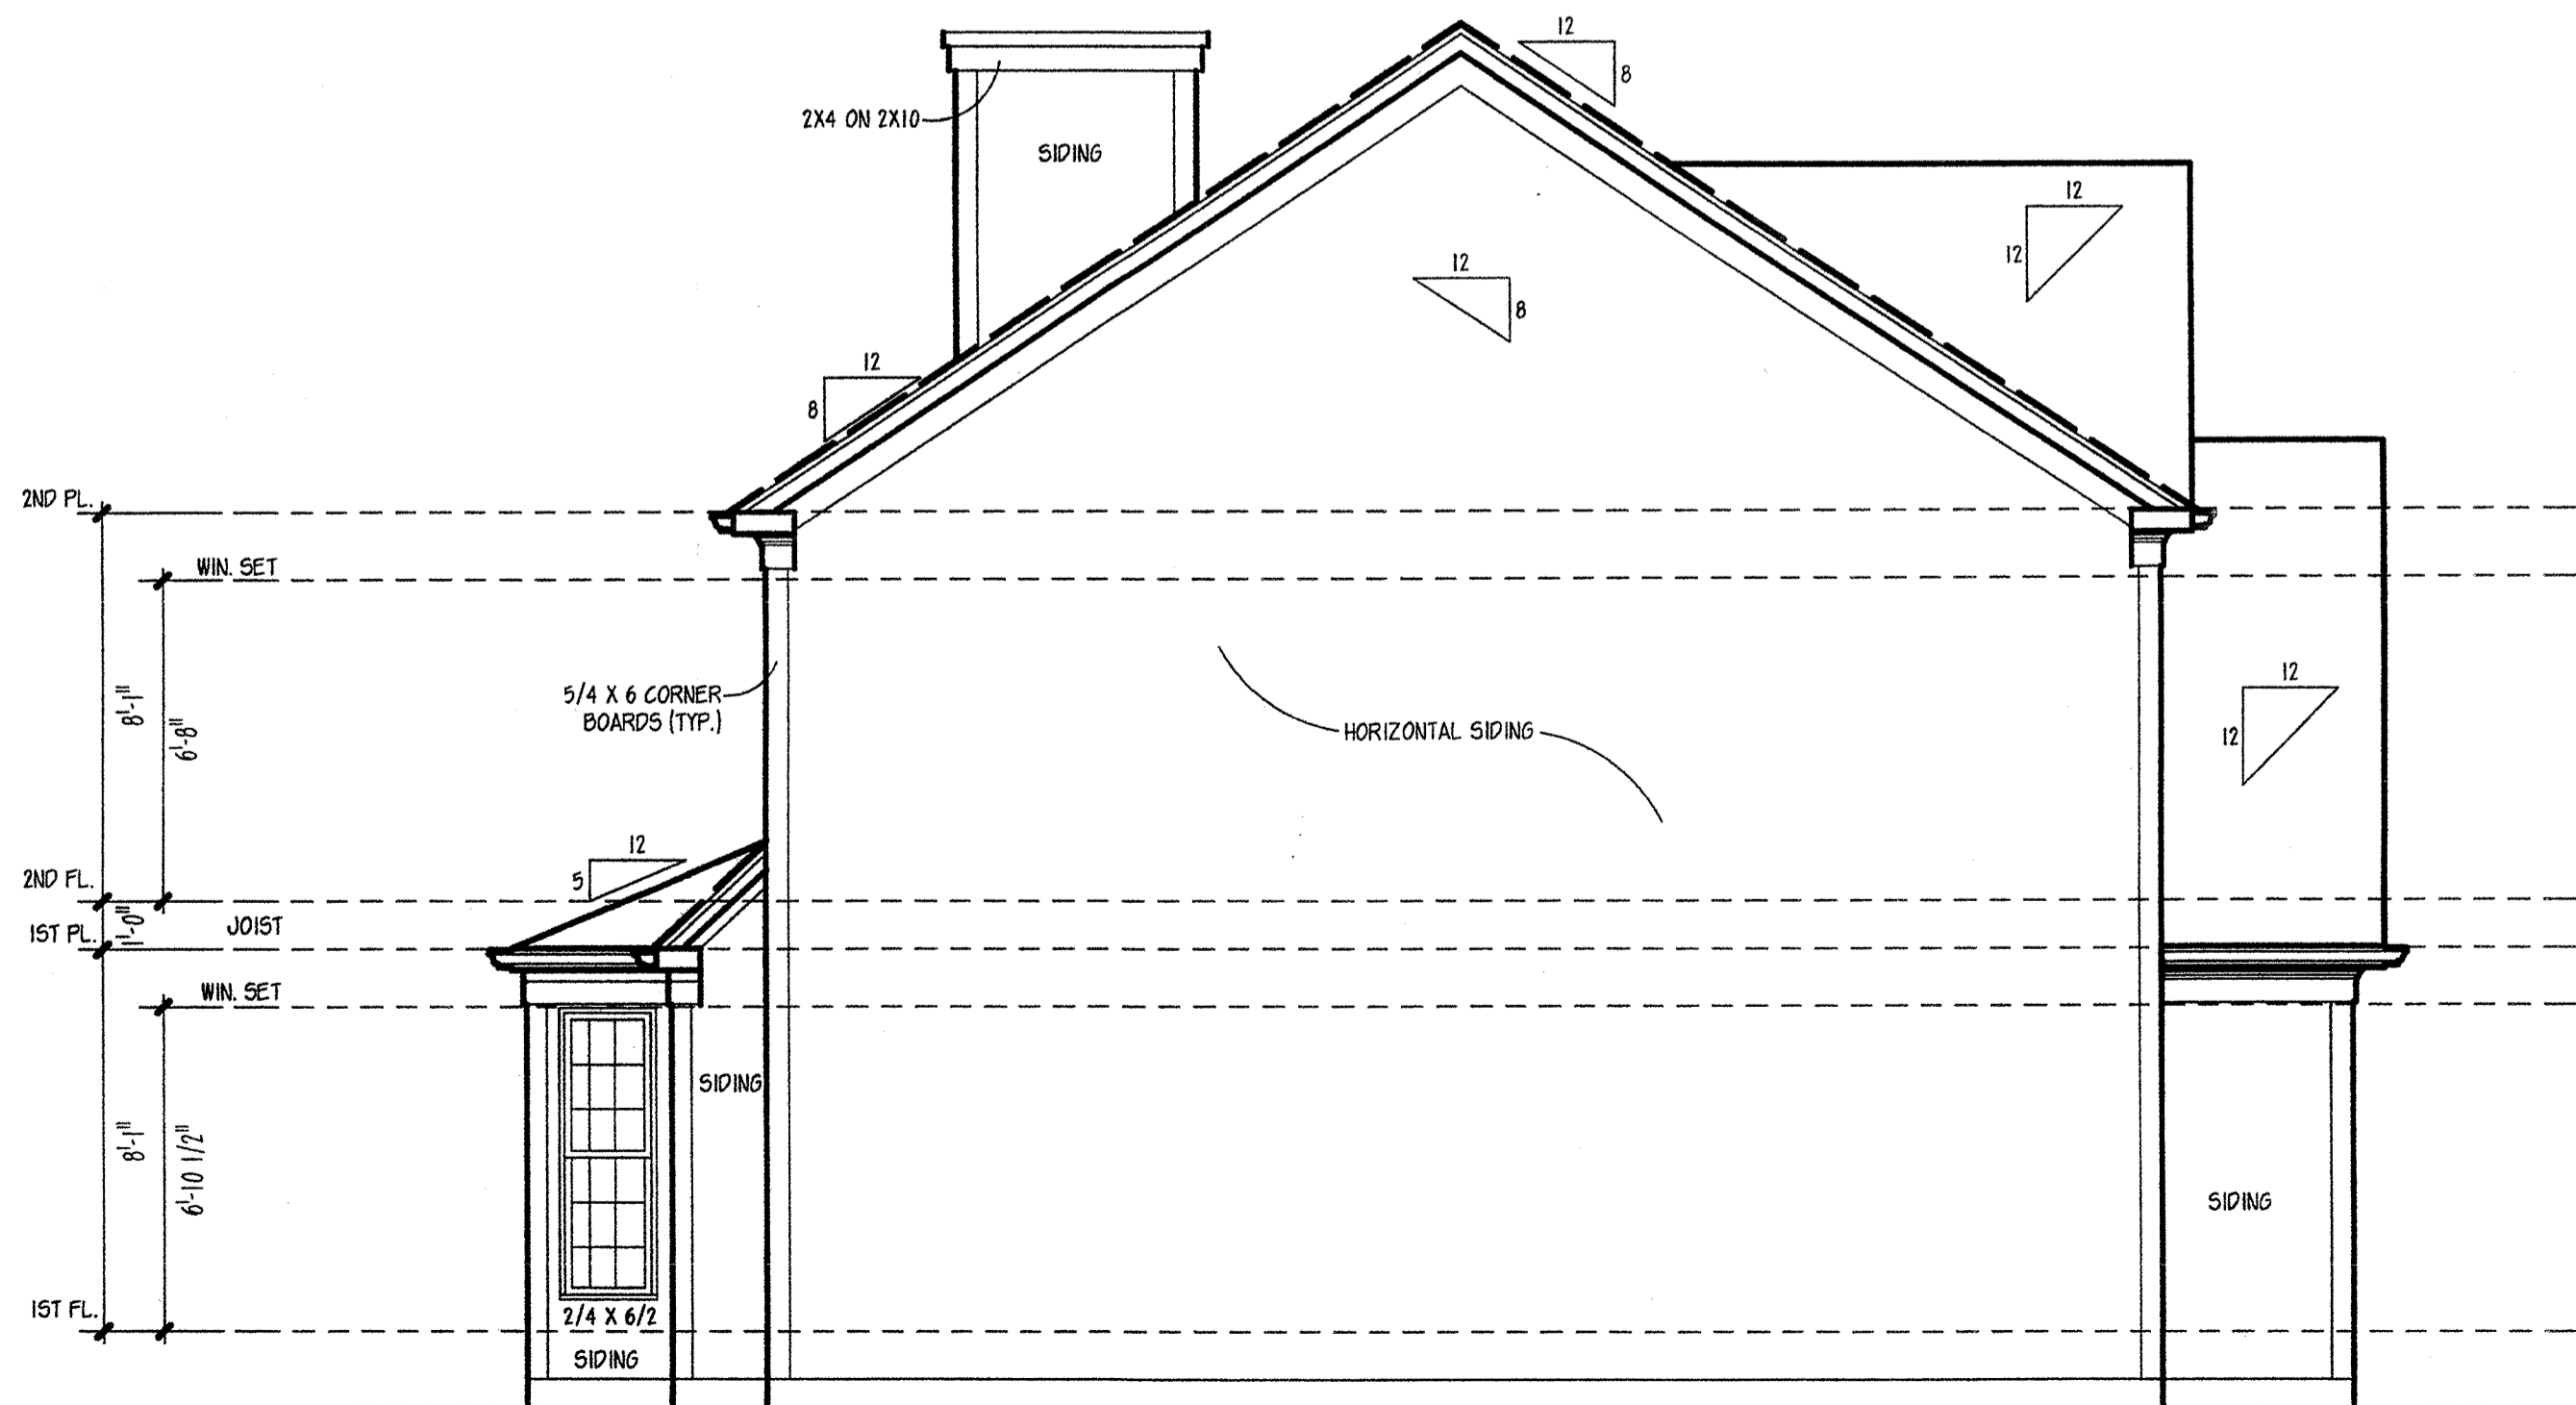


RIGHT SIDE

SCALE: 1/4" = 1'-0"

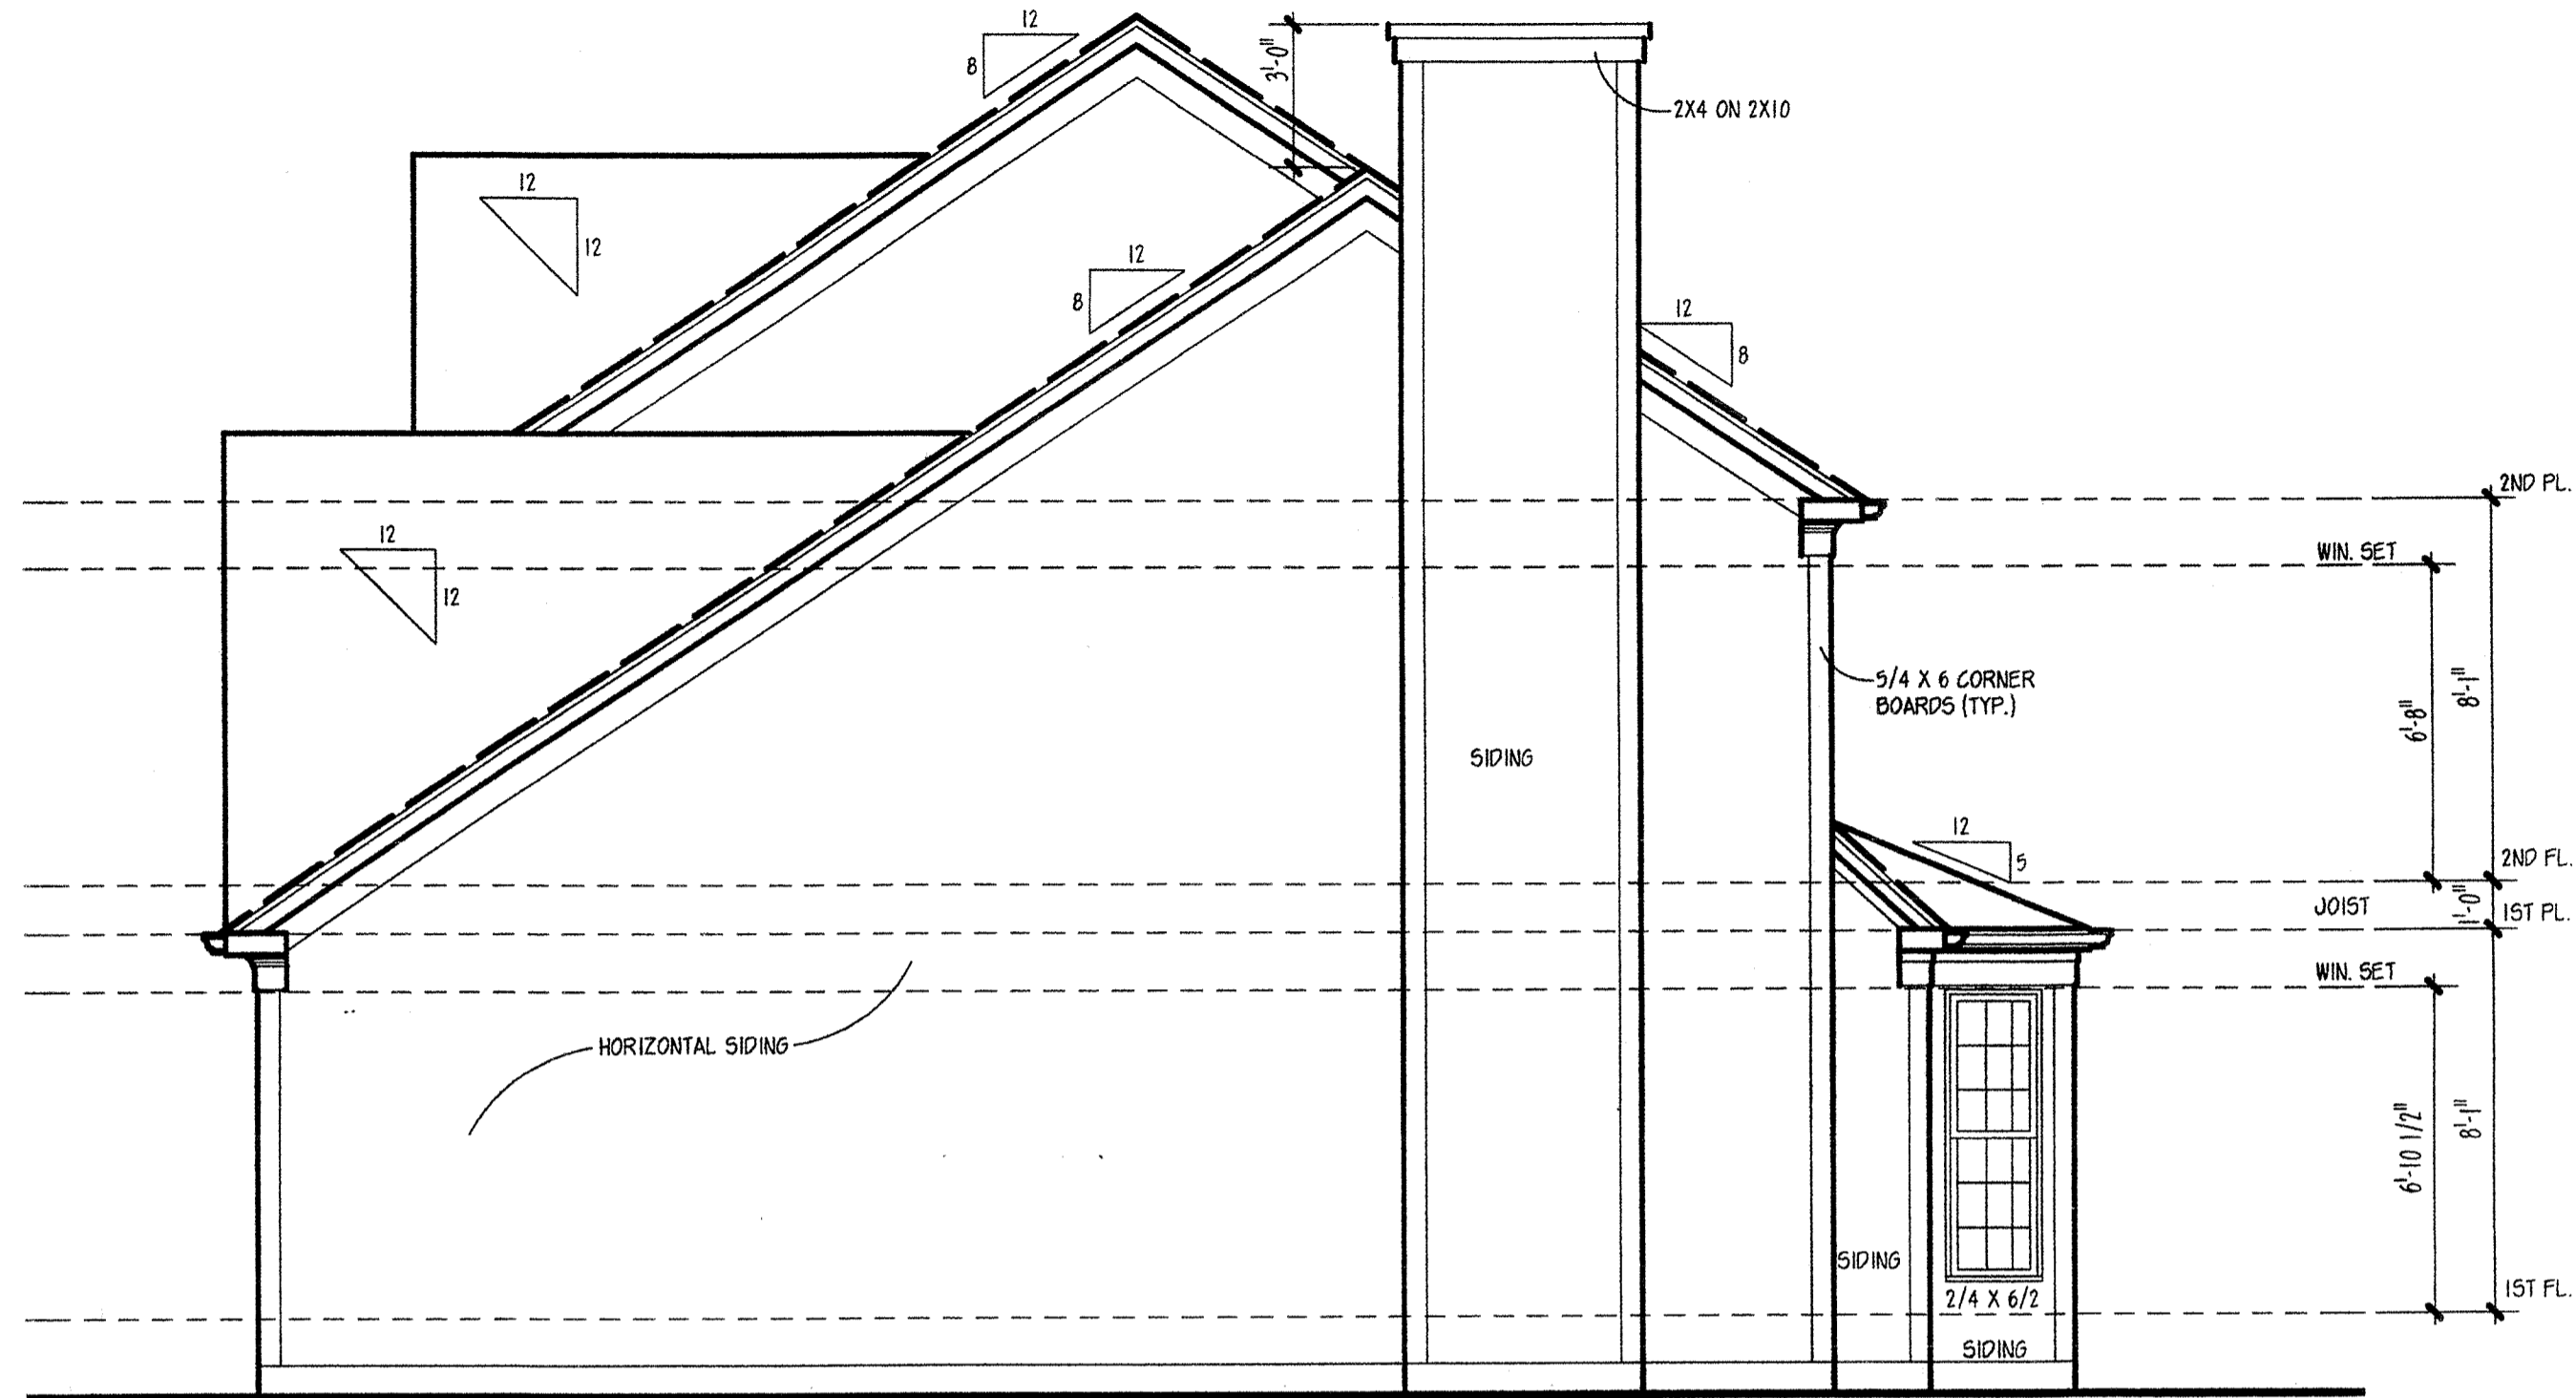

LEFT SIDE

SCALE: 1/4" = 1'-0"

PLANBOOK EDITION
Licensed to: Colony Homes
7/24/2008



GARRELL ASSOCIATES, INC.
5380 PEACHTREE IND. BLVD., N.W.
SUITE 245 A
NORCROSS, GA 30071
PHONE (404) 448-3008

THE BERKELEY
SIDE ELEVATION

DRAWN BY:	
BART	
DATE:	10/05/93
REV No.	DATE
1	3/25/94

SUBDIVISION / PLAN
ROWS-RE

JOB No.
9345

ROWS-SE

SHEET No.

SE