


LEFT ELEVATION  
1/8" = 1'-0"

NOTE: RAFTERS ARE PITCHED FROM TOP OF CEILING JOISTS SEE DETAILS

PROVIDE SUPPORT FOR GRADE AS REQ'D.


NOTE: WHEN TWO ROOFS INTERSECT WITH DIFFERENT ROOF PITCHES, BLOCK TOP OF STUD WALLS AS REQ'D. TO LINE UP FASCIAS AT A MINIMUM OF 1'-0" OVERHANG

NOTE: ELEVATIONS REFLECT A BASEMENT FOUNDATION. IF ANOTHER FOUNDATION IS USED, BUILDER SHOULD DISREGARD FOUNDATION SHOWN

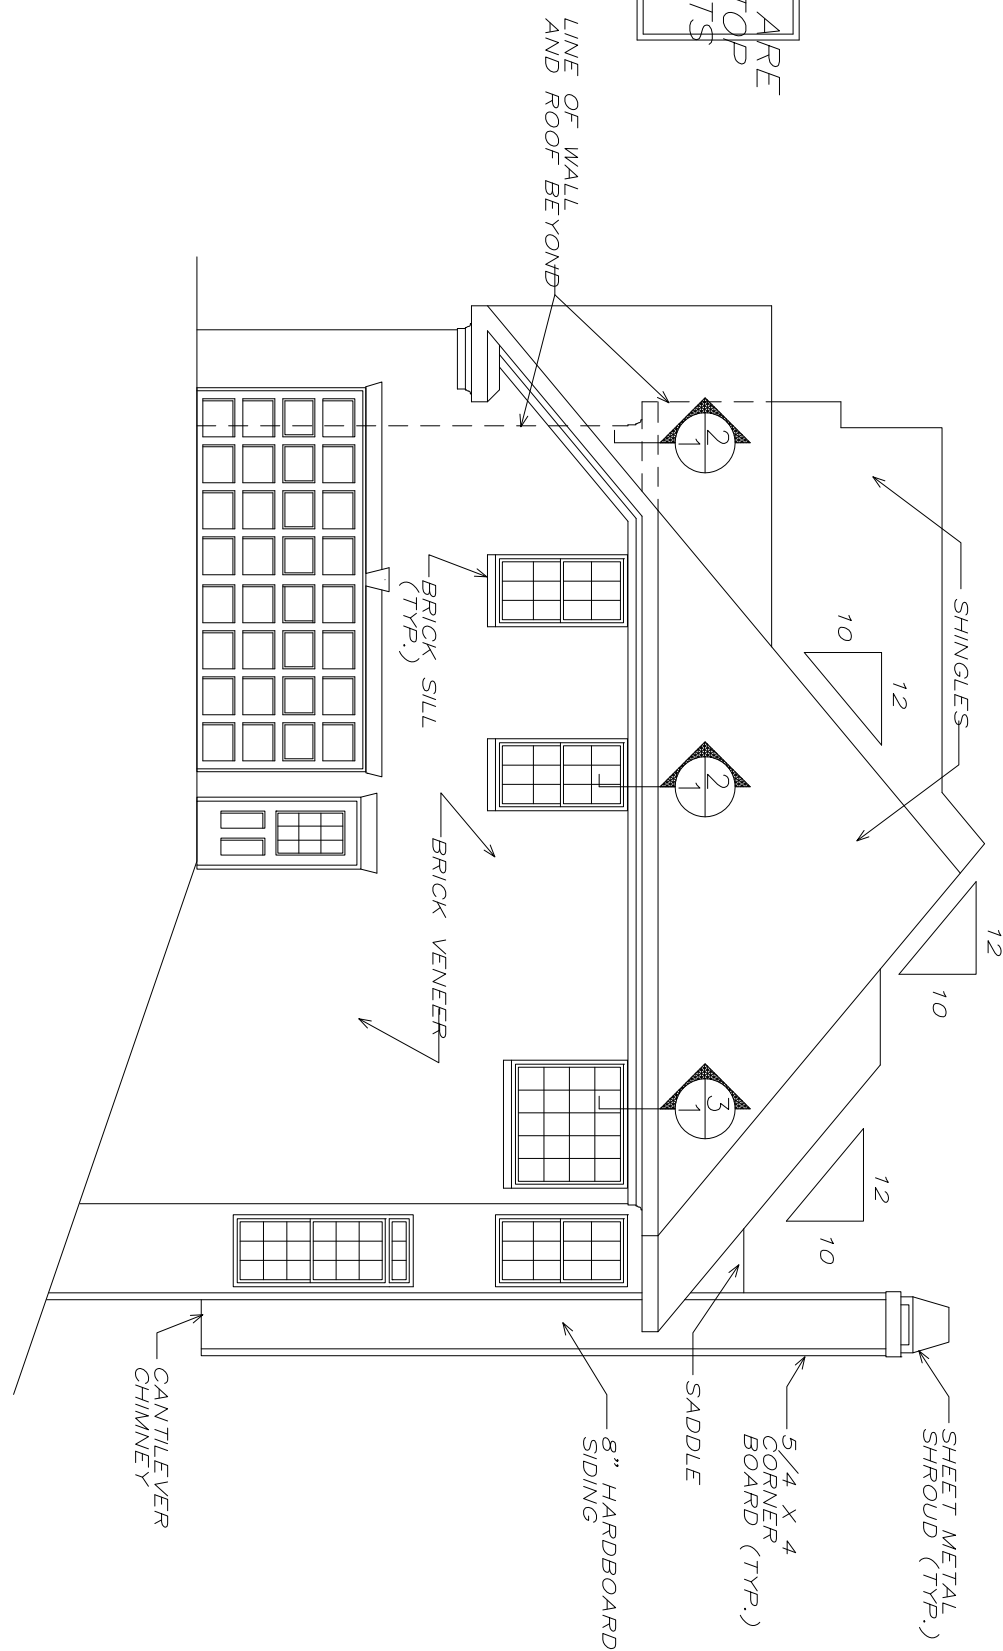


RIGHT ELEVATION  
1/8" = 1'-0"

NOTE: ATTIC VENTILATION PER LOCAL CODES AND REQUIREMENTS

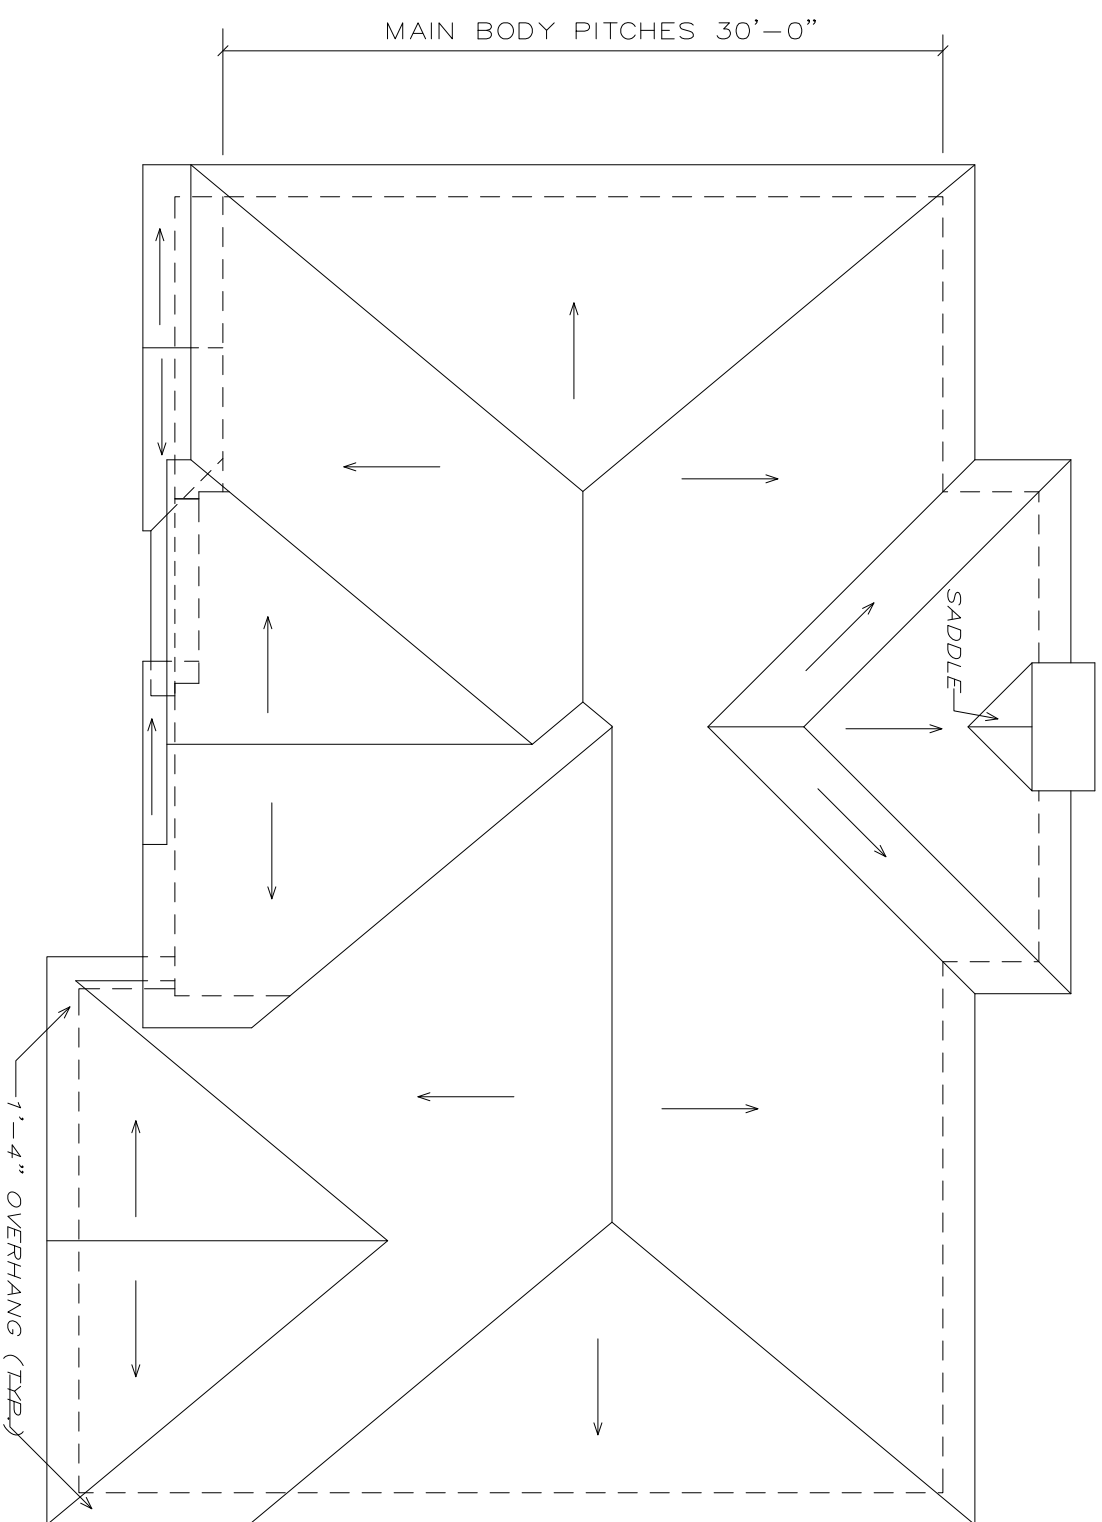

ROOF PLAN  
1/8" = 1'-0"

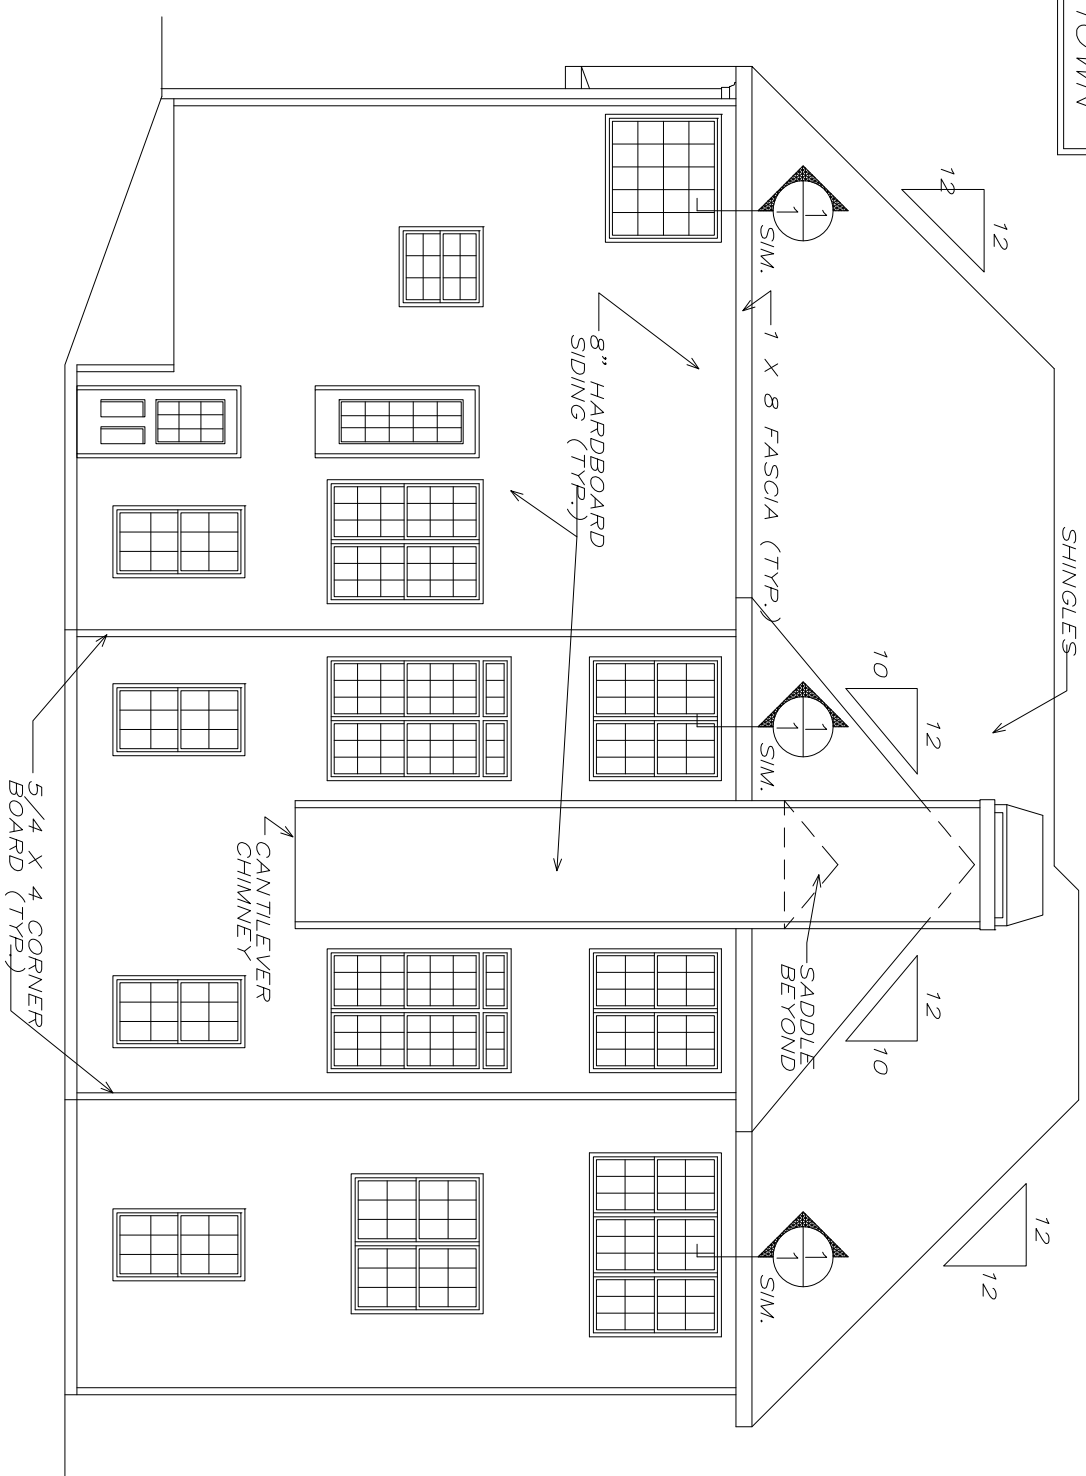

REAR ELEVATION  
1/8" = 1'-0"

FRANK BETZ ASSOCIATES, INC. ASSUMES NO LIABILITY FOR ANY CHANGES OR MODIFICATIONS MADE TO THESE PLANS BY OTHERS.