

REVISIONS	DATE	BY
Clar. 15.50	7.17.98	JL

This drawing is not to be reproduced or used to contract any building without the written authorization of Frank Betz & Associates, Inc.




HOMEPANS
DESIGNED FOR TODAY'S MARKET

ELEVATIONS/ROOF PLAN
THE SARATOGA - B

FBA
FRANK BETZ ASSOCIATES, INC.
1800 LAKE PARK DRIVE/SUITE 101
SMYRNA, GEORGIA 30080
404/431-0888




BY: CAS CK: LAR
DATE: 5-4-96

SHEET
1
OF 4

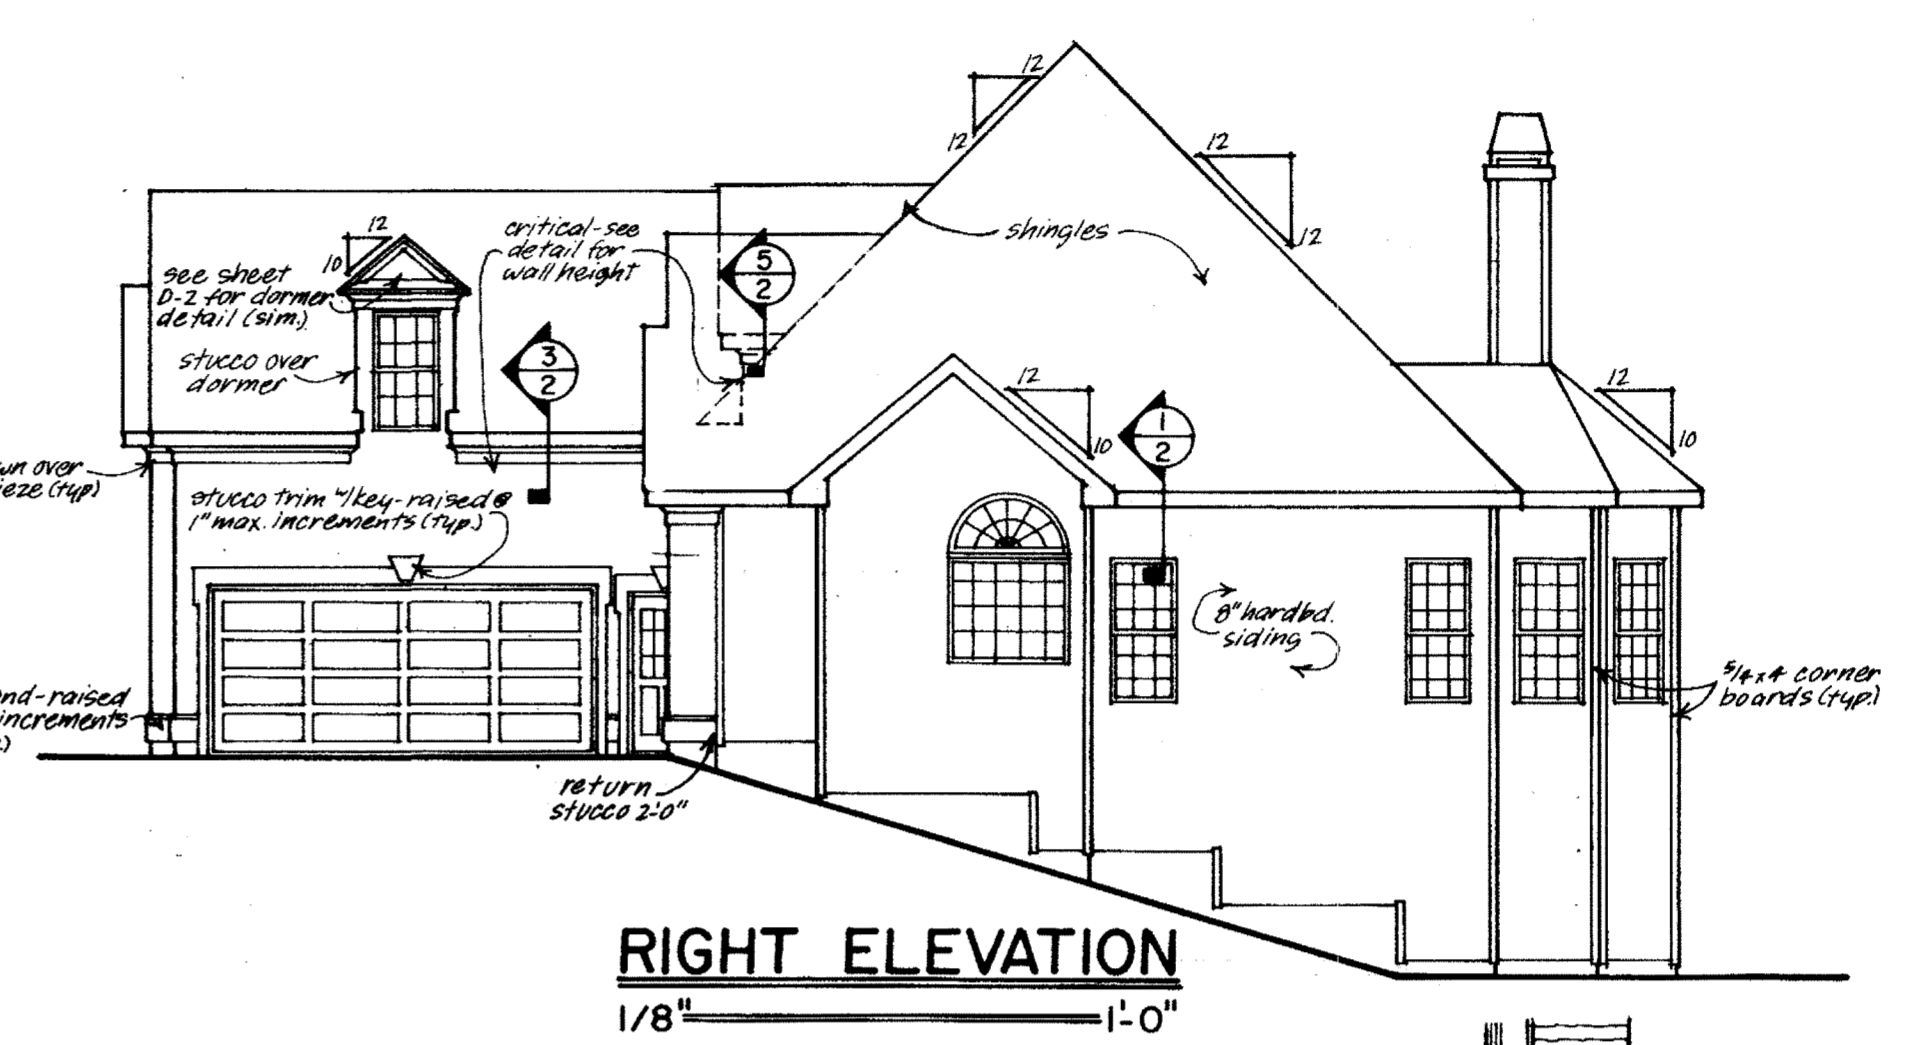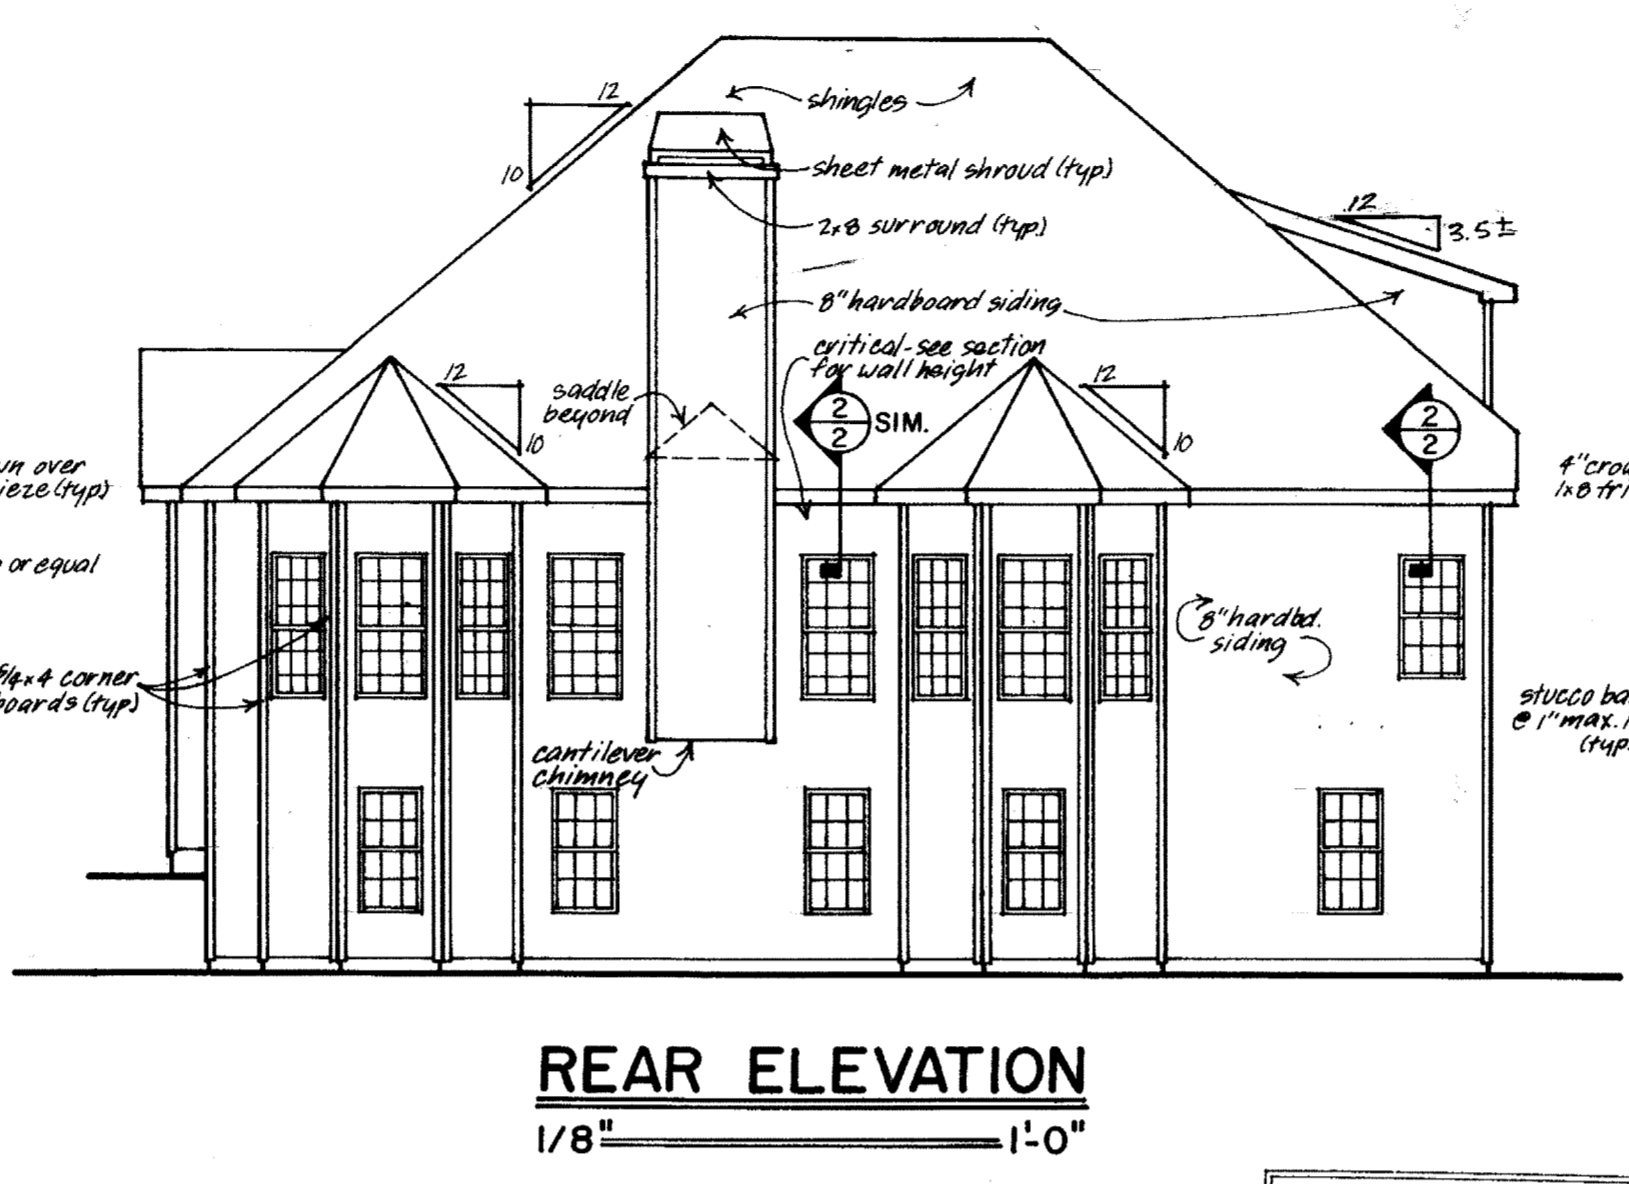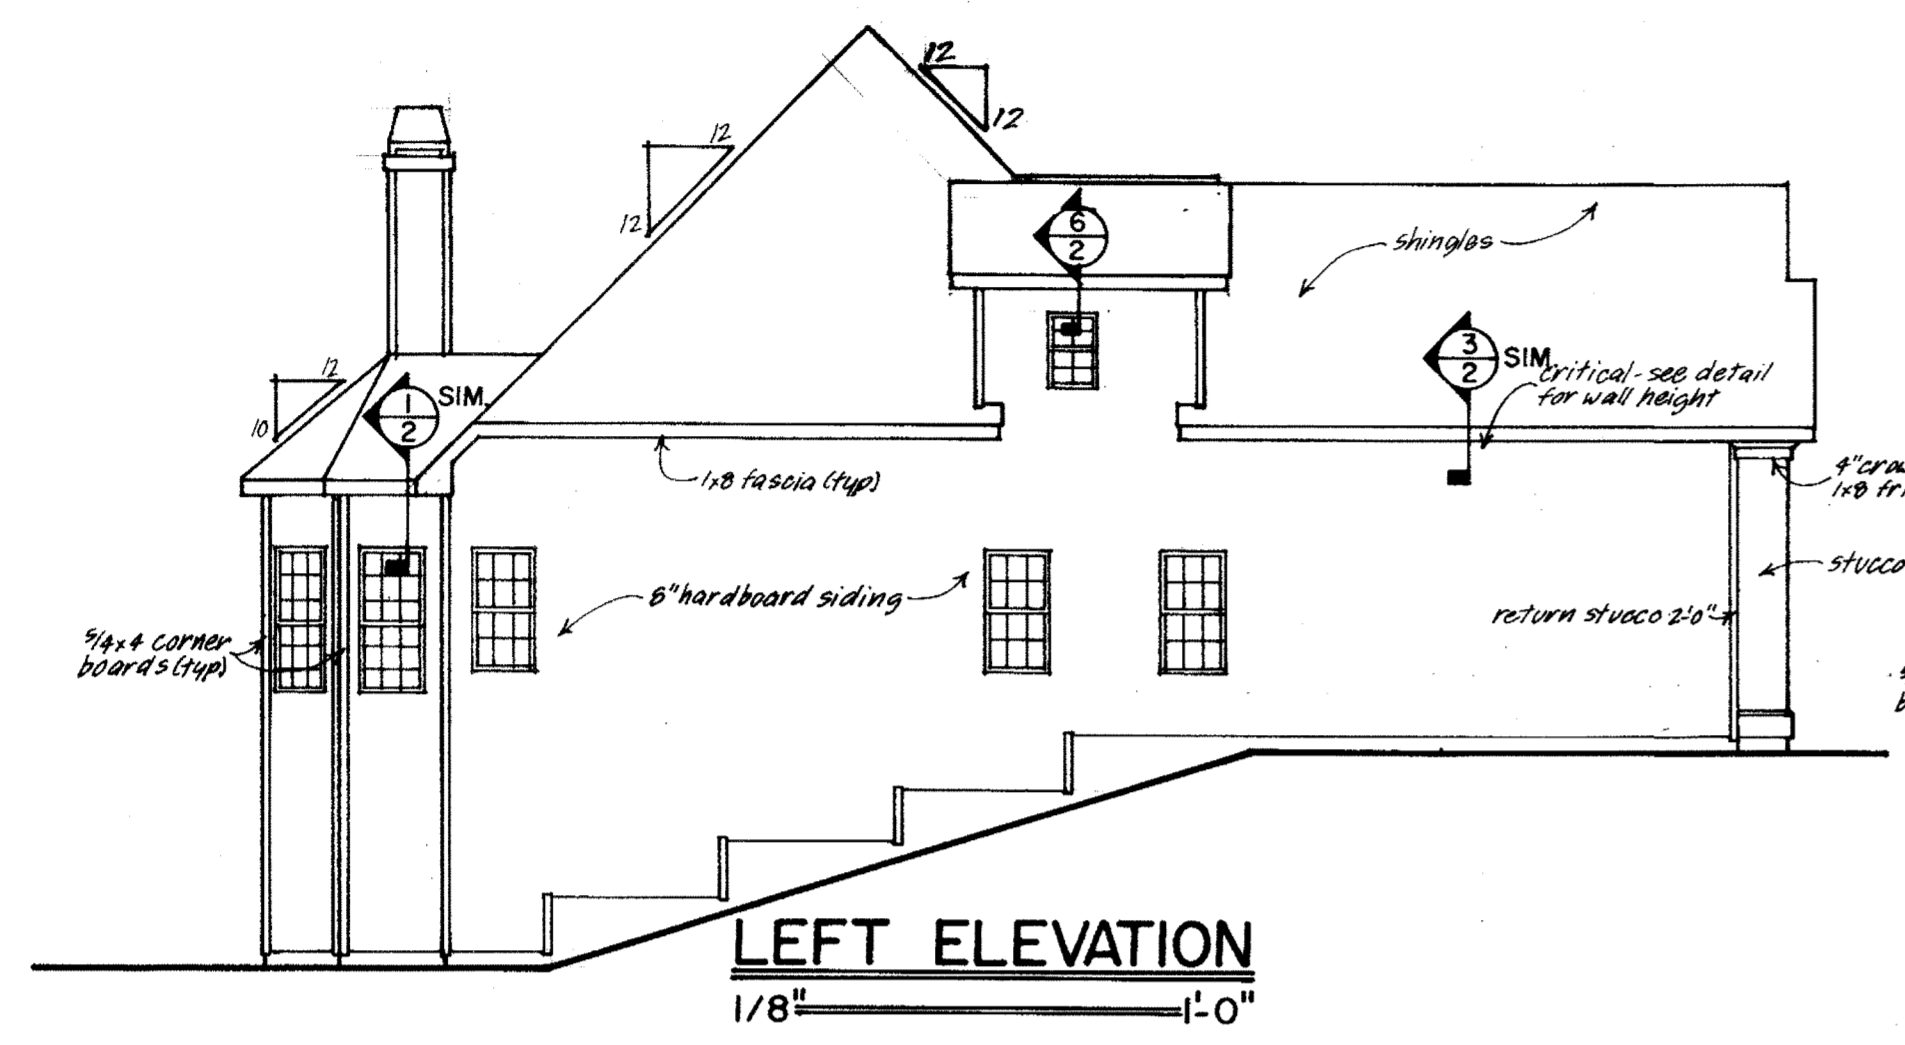

NOTE: WHEN TWO ROOFS INTERSECT WITH DIFFERENT ROOF PITCHES, BLOCK TOP OF STUD WALLS AS REQD. TO LINE UP FASCIAS AT A MINIMUM OF 1'-0" OVERHANG

NOTE: ATTIC VENTILATION PER LOCAL CODES AND REQUIREMENTS

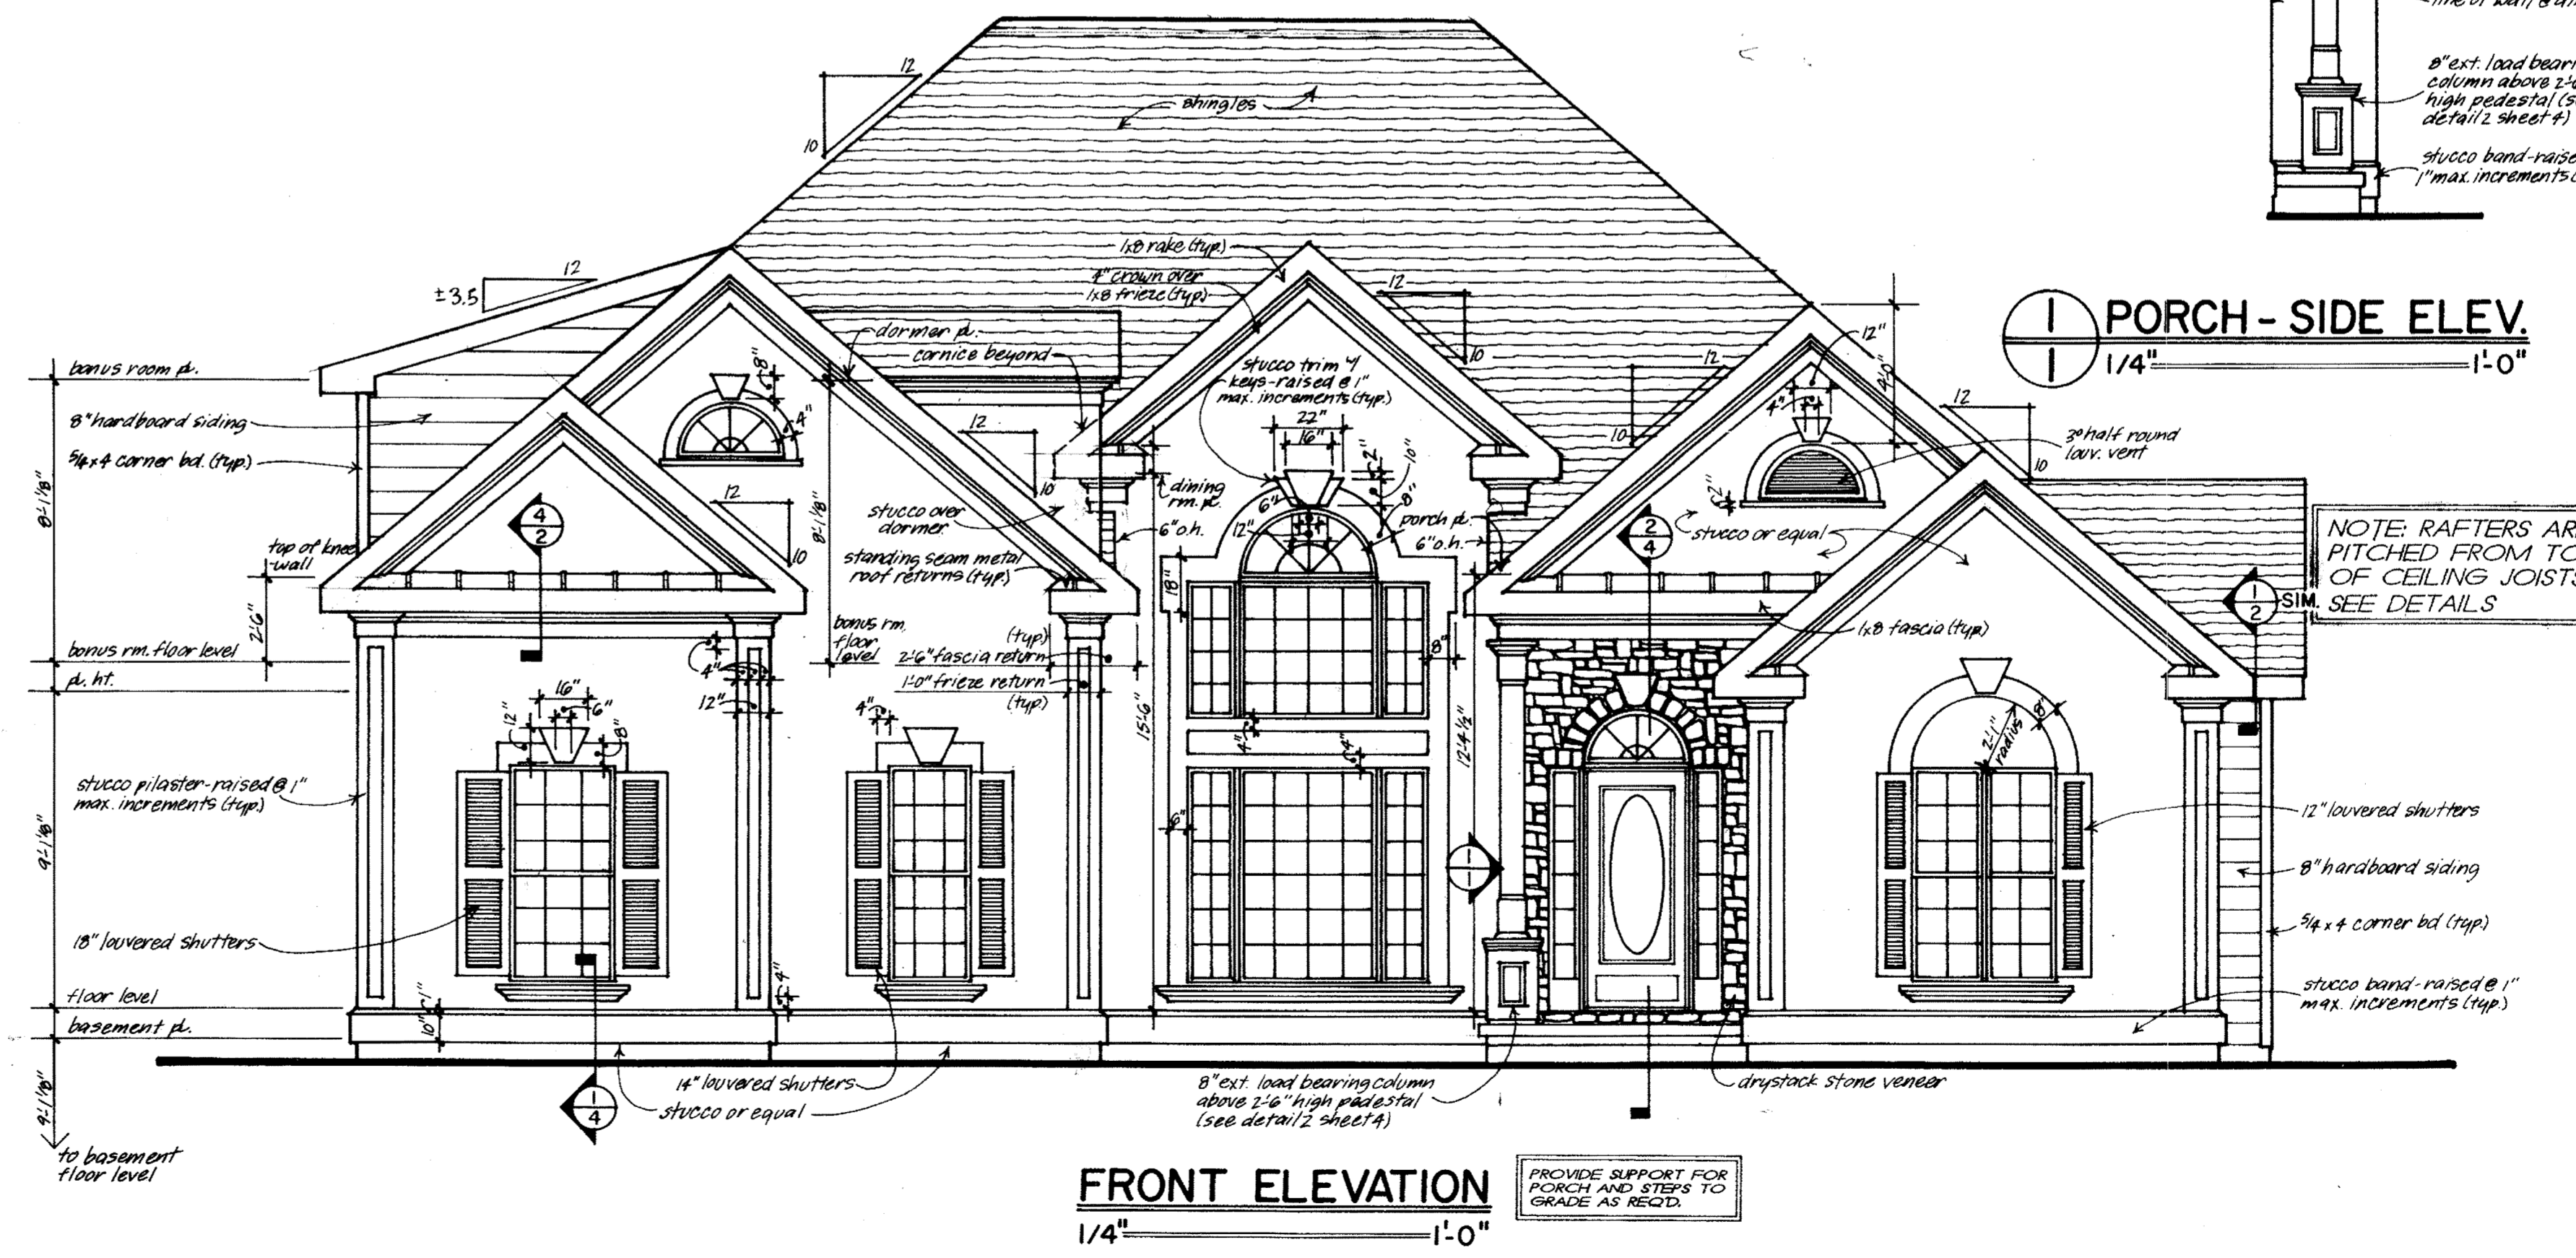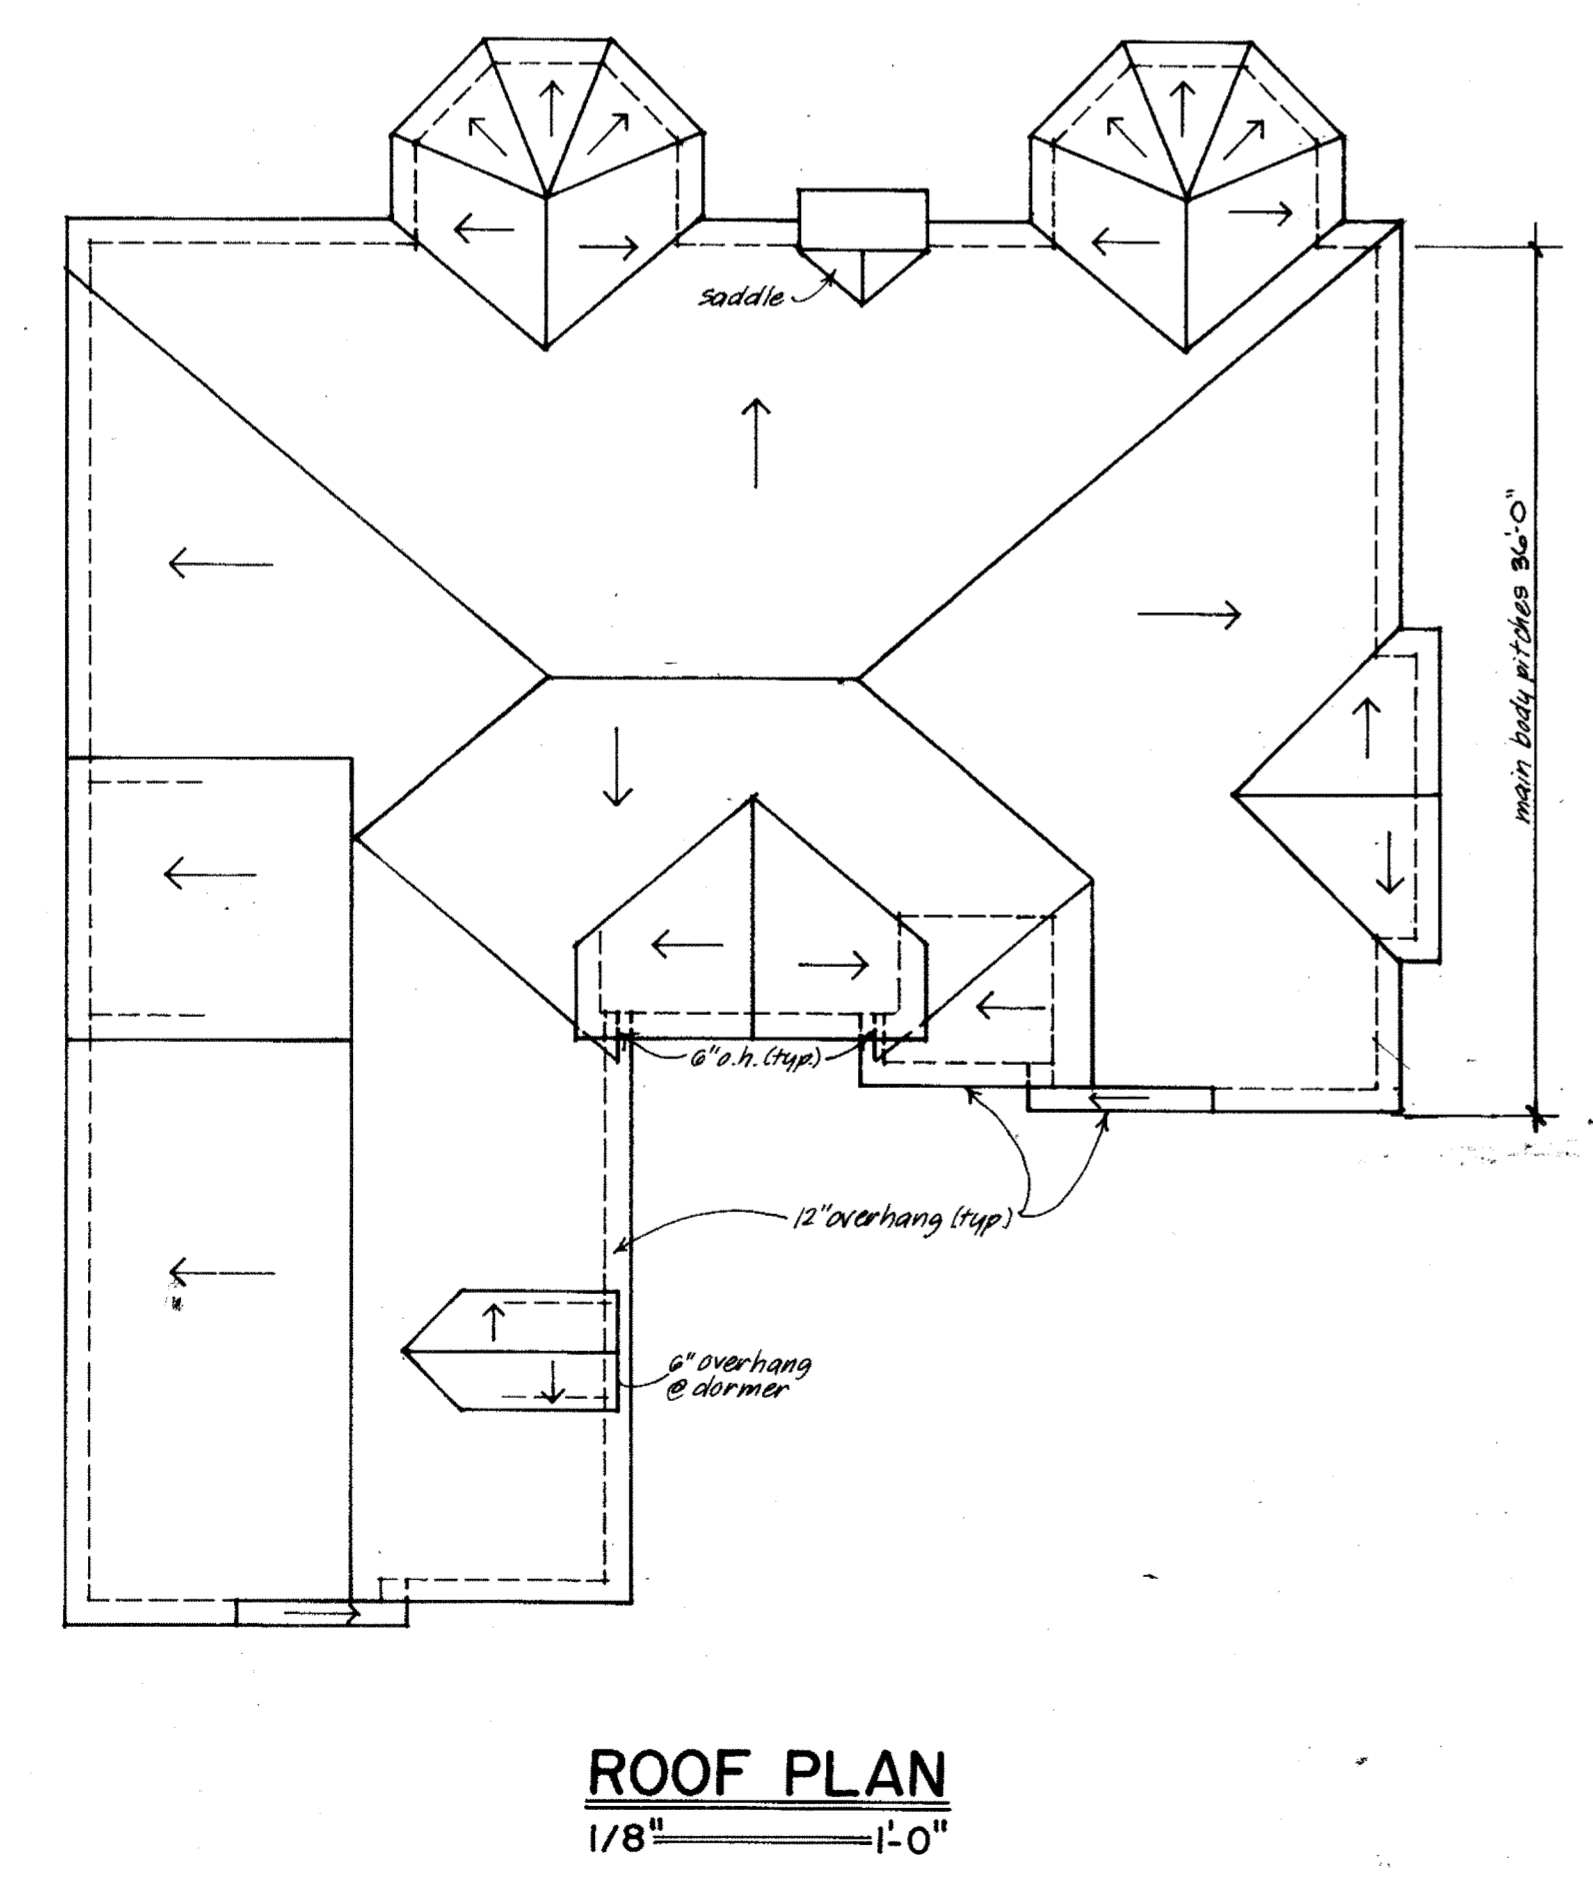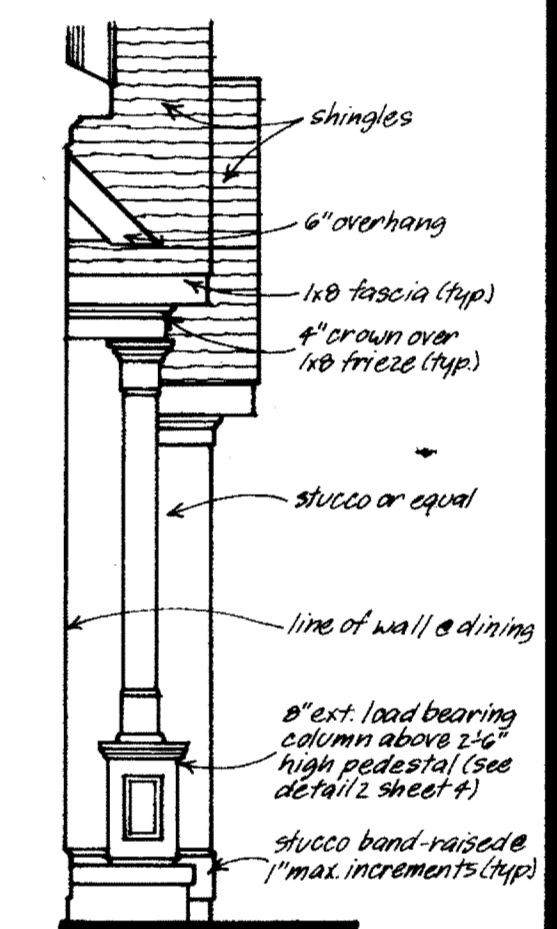

PORCH - SIDE ELEV.
1/4" = 1'-0"

NOTE: RAFTERS ARE PITCHED FROM TOP OF CEILING JOISTS SEE DETAILS

PROVIDE SUPPORT FOR PORCH AND STEPS TO GRADE AS REQD.

FRANK BETZ ASSOCIATES, INC. ASSUMES NO LIABILITY FOR ANY CHANGES OR MODIFICATIONS MADE TO THESE PLANS BY OTHERS.