


NOTE: FOR GENERAL NOTES & GENERAL FRAMING NOTES, REFER TO SHEET 6.

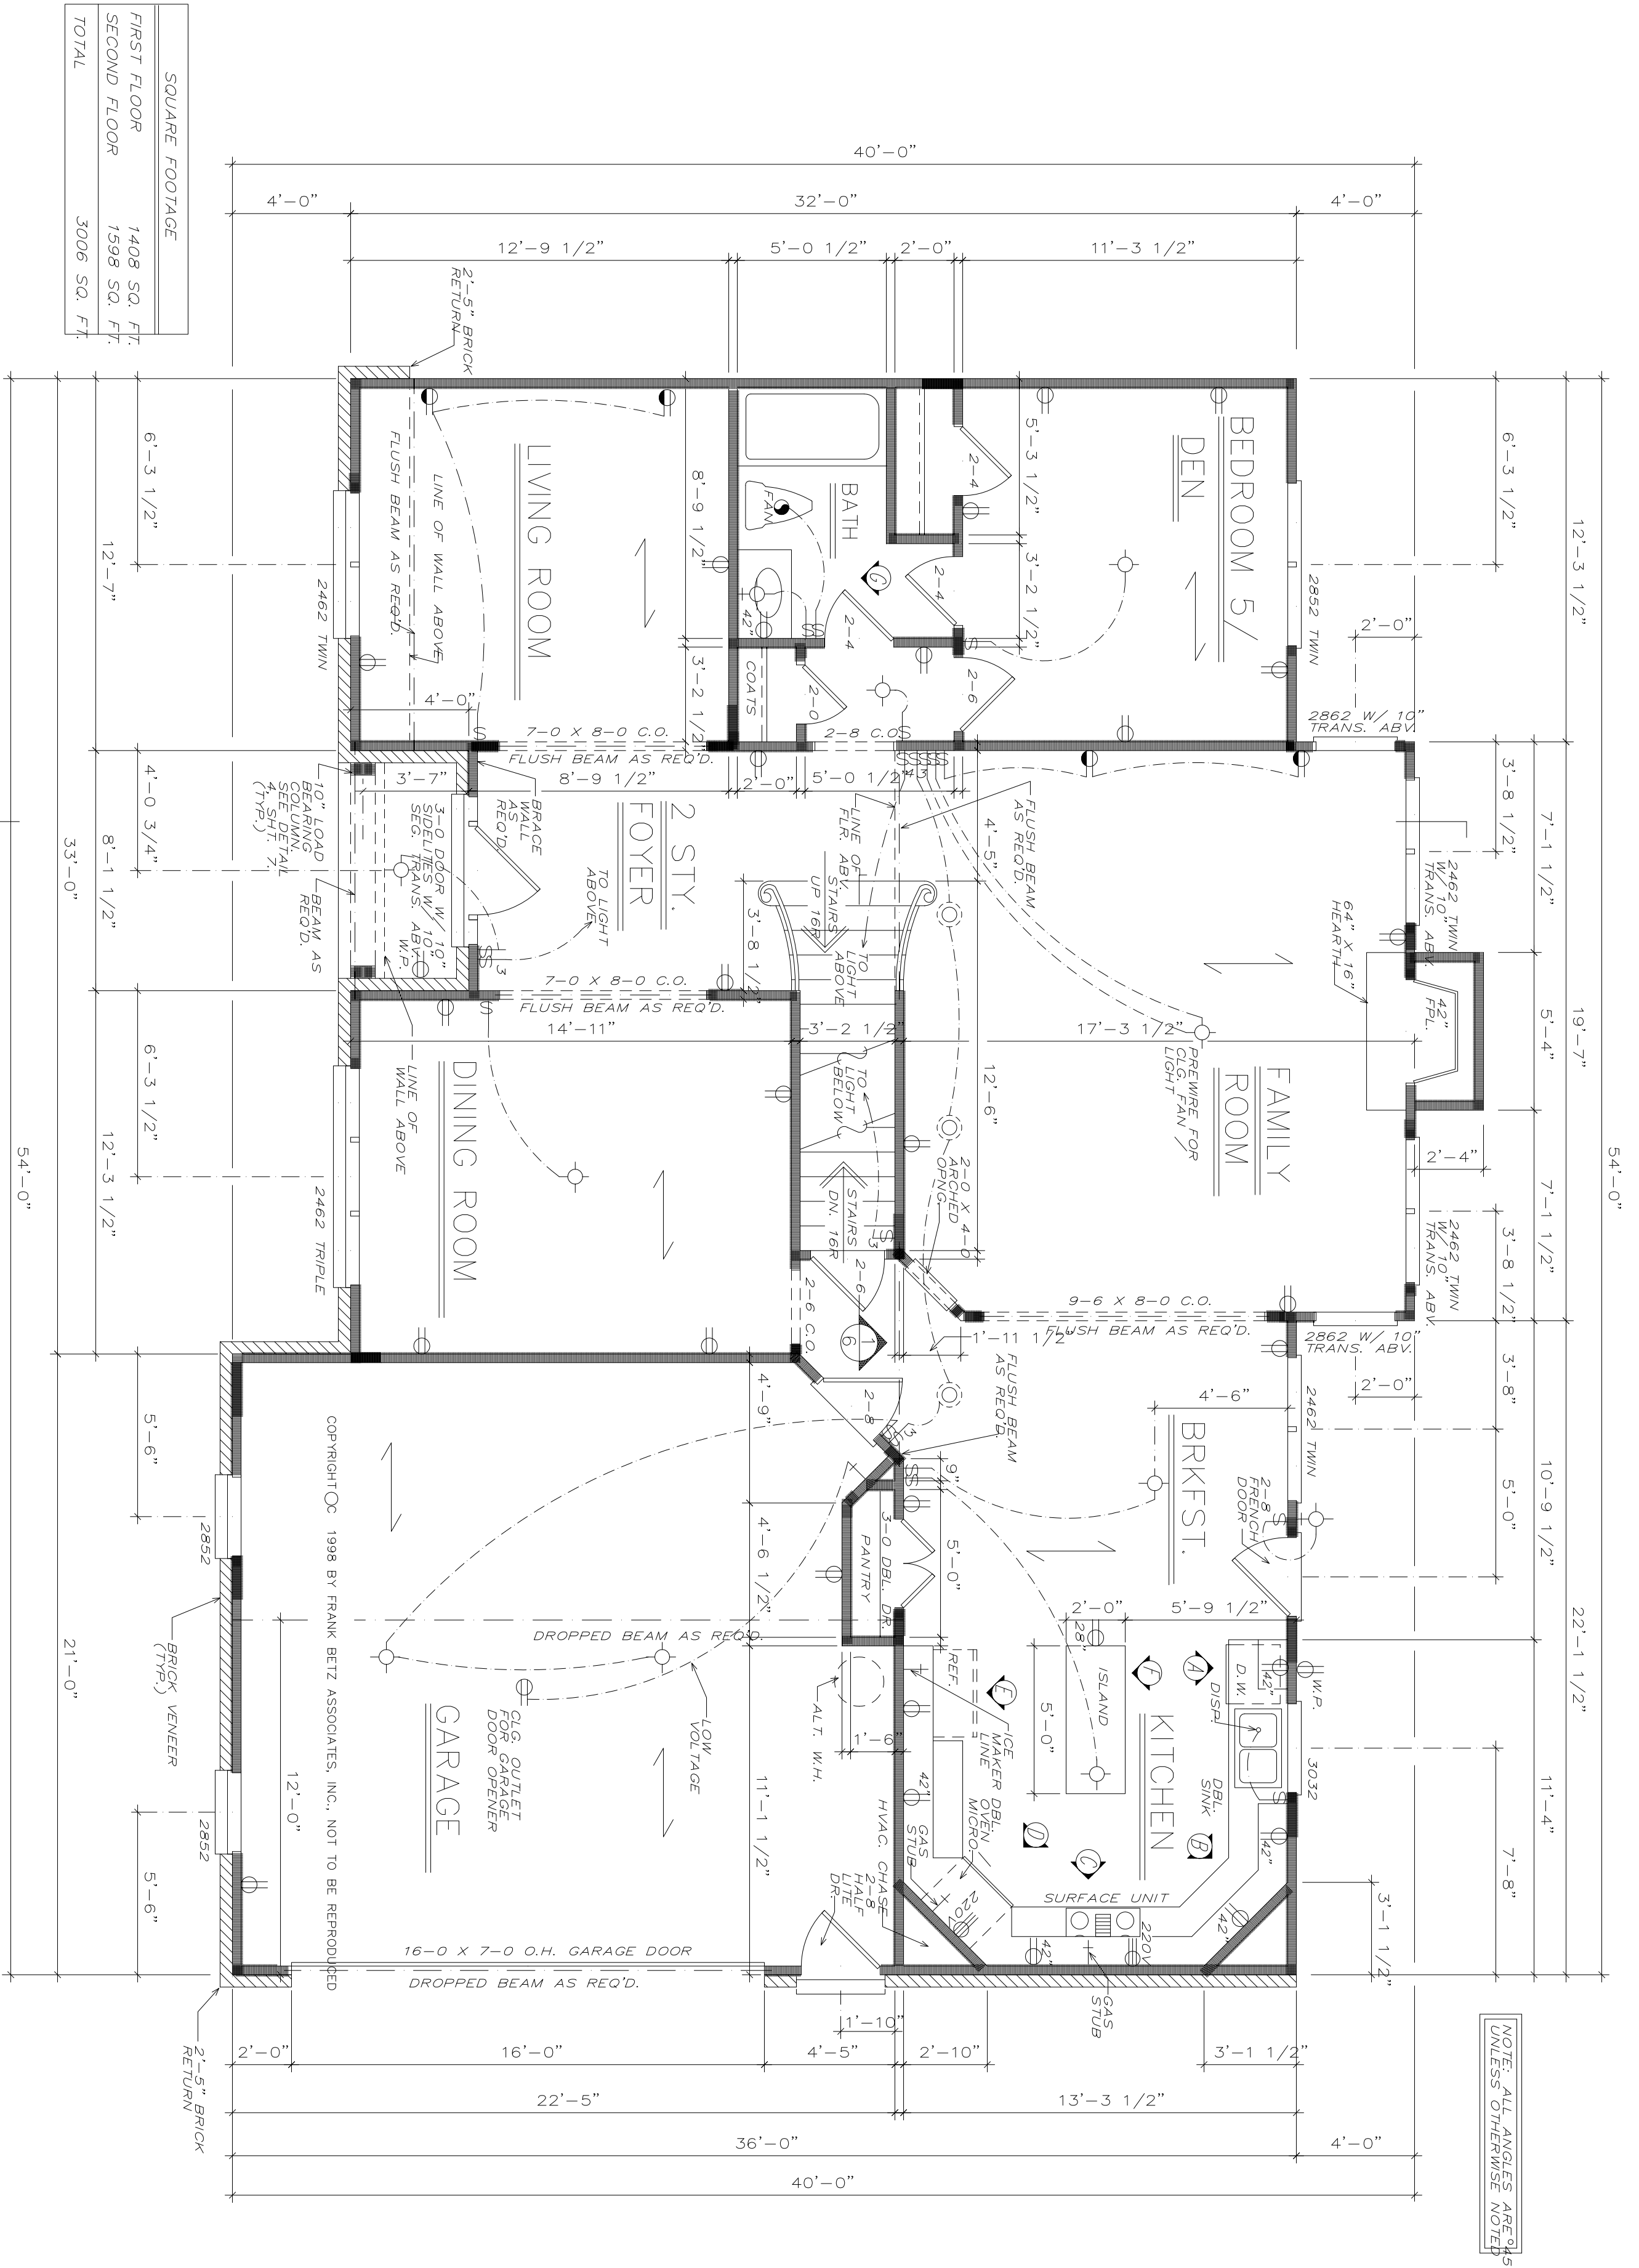

SQUARE FOOTAGE	
FIRST FLOOR	1408 SQ. FT.
SECOND FLOOR	1598 SQ. FT.
TOTAL	3006 SQ. FT.

FRANK BETZ ASSOCIATES, INC. ASSUMES NO LIABILITY FOR ANY CHANGES OR MODIFICATIONS MADE TO THESE PLANS BY OTHERS.

PROVIDE SUPPORT FOR PORCH AND STEPS TO GRADE AS REQ'D.

NOTE: ALL ANGLES ARE 90° UNLESS OTHERWISE NOTED

FIRST FLOOR PLAN  
1/4" = 1'-0"

**FBA**  
FRANK BETZ ASSOCIATES, INC.  
2401 LAKE PARK DRIVE/SUITE 250  
SMYRNA, GEORGIA 30080  
770/431-0888  
www.frankbetz.com

FIRST FLOOR PLAN  
THE HEYWARD

**HOMEPLANS**  
DESIGNED FOR TODAY'S MARKET

DATE	REV	DATE	REV
8/03/99	CLAR. 20-75		

This drawing is not to be reproduced or used for contracting any building without the written authorization of Frank Betz Assoc., Inc.

SHEET  
**7**  
OF 7

DATE  
12/4/98

BY  
JRB, C  
JEC.