


NOTE: FOR GENERAL NOTES & GENERAL FRAMING NOTES, REFER TO SHEET 6.


NOTE: ALL ANGLES ARE 90° UNLESS OTHERWISE NOTED

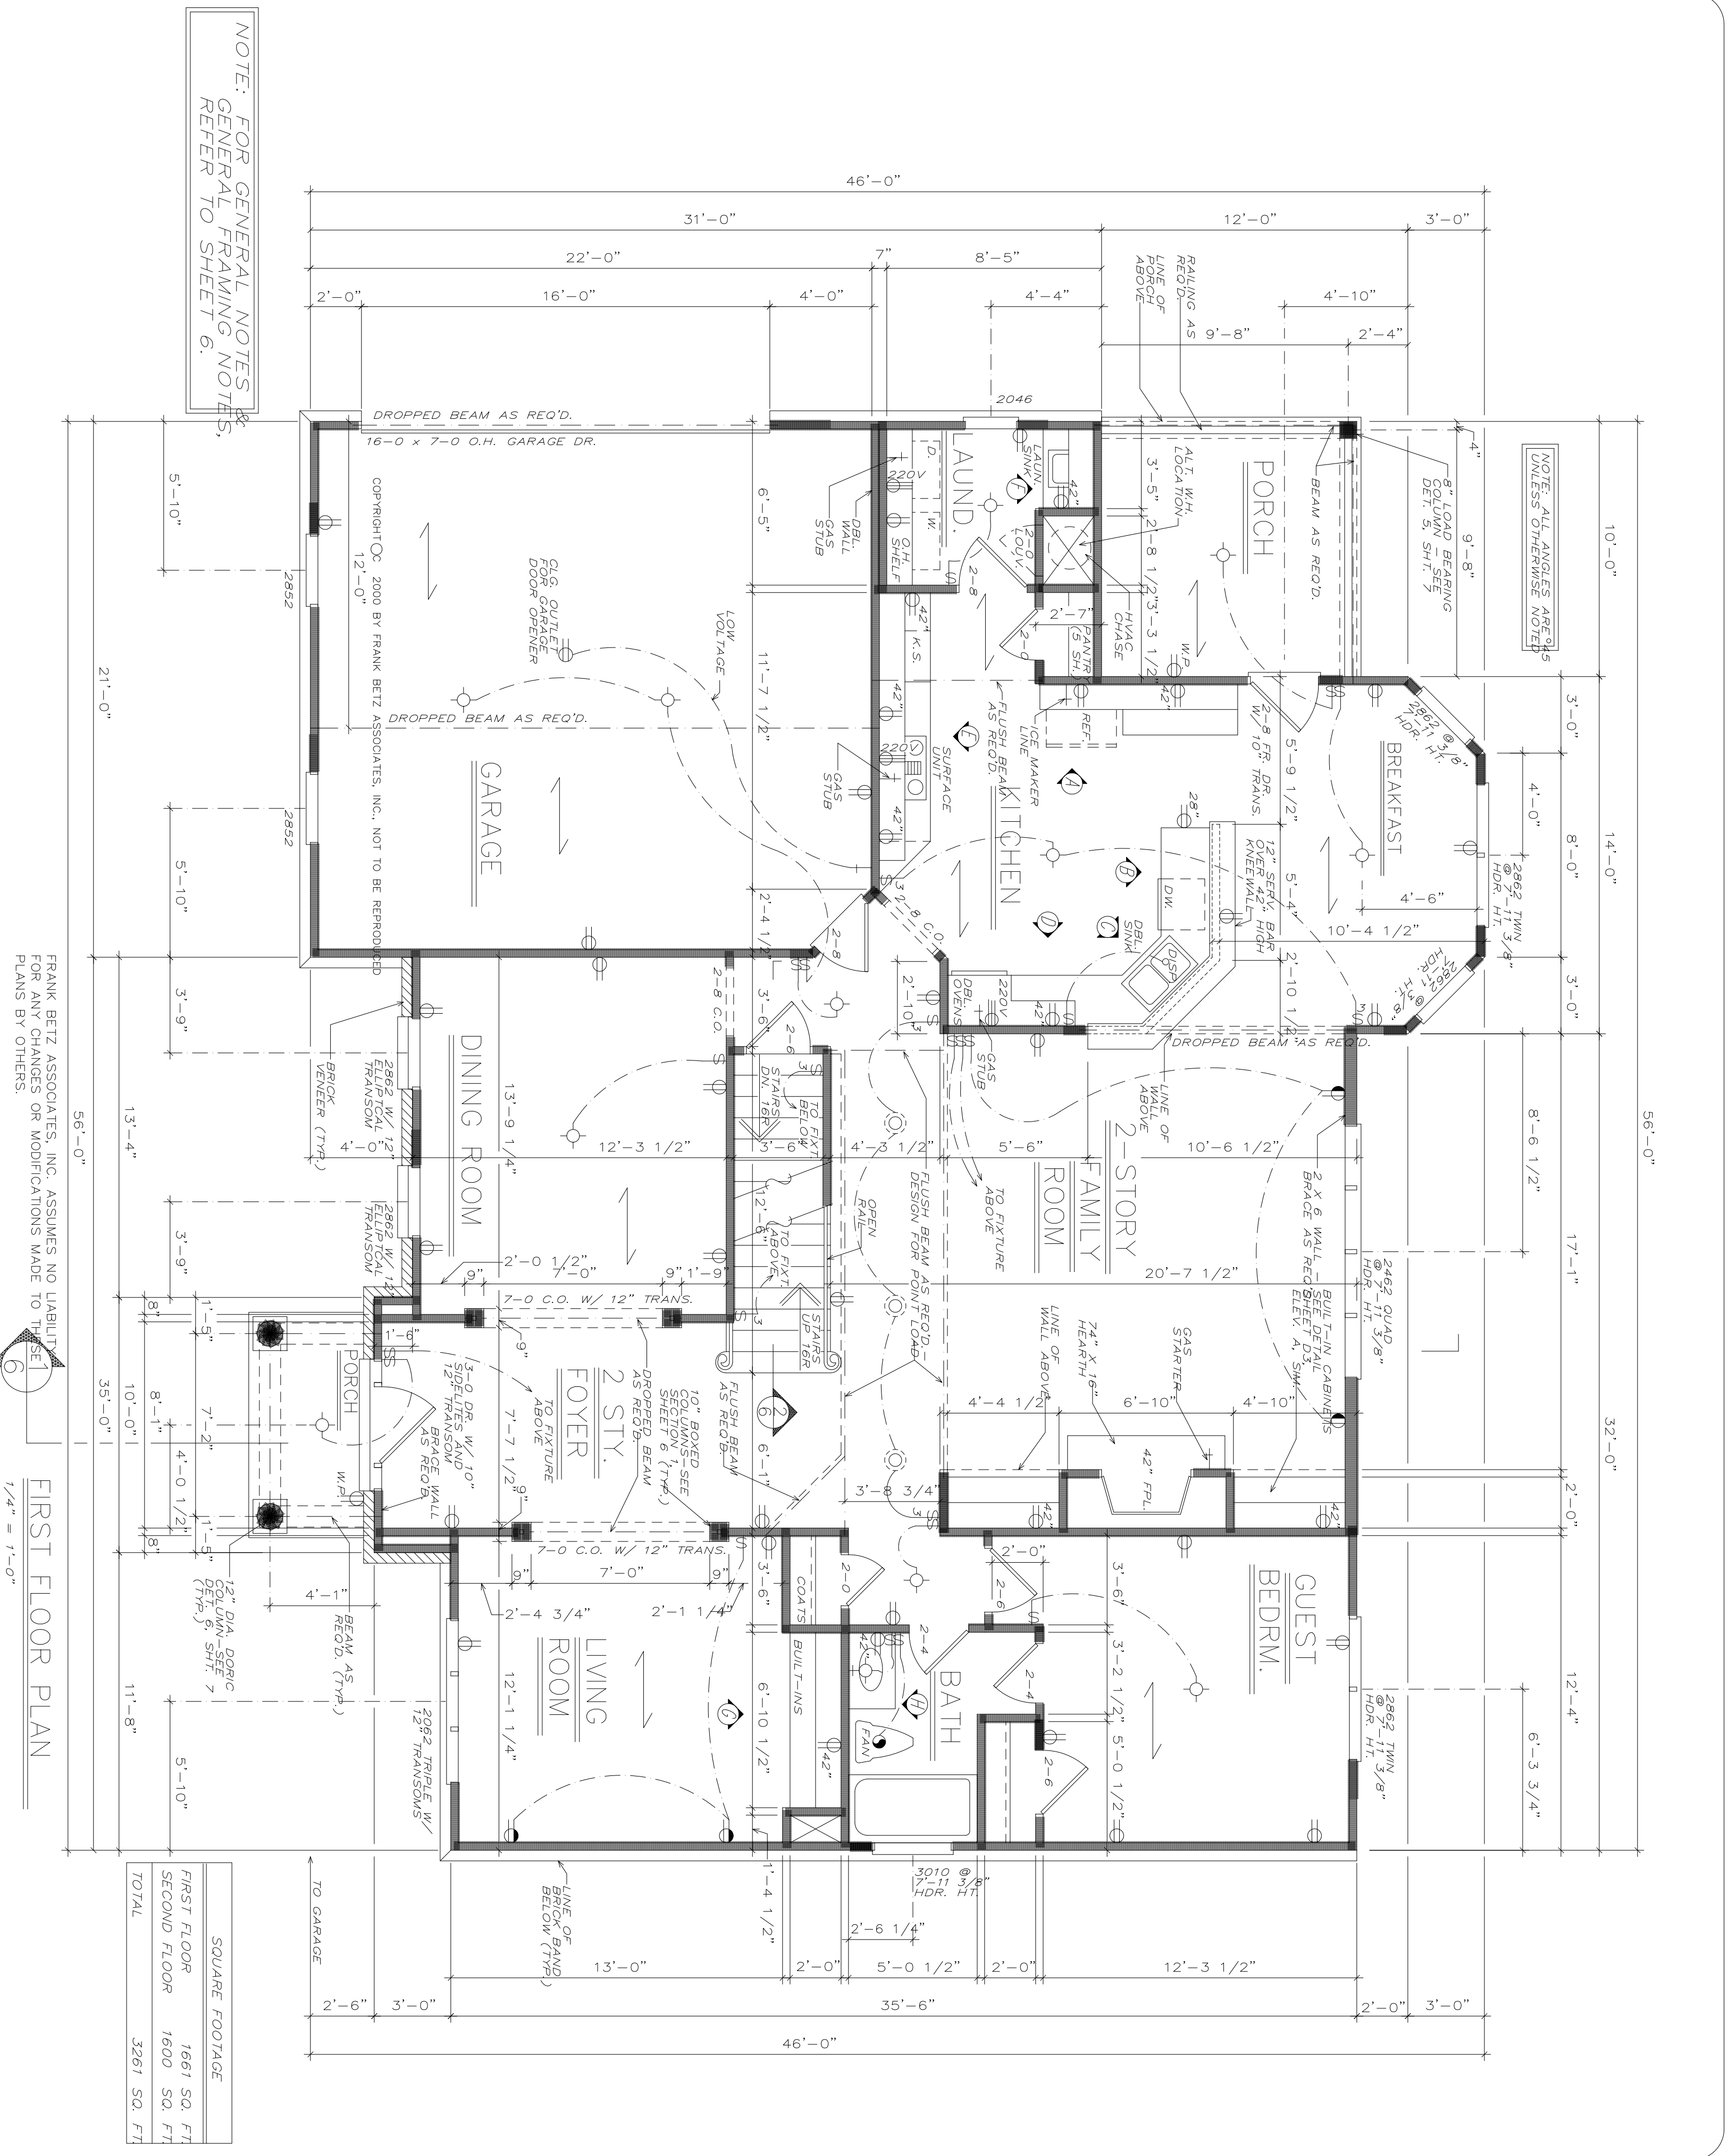

| SQUARE FOOTAGE |              |
|----------------|--------------|
| FIRST FLOOR    | 1661 SQ. FT. |
| SECOND FLOOR   | 1600 SQ. FT. |
| TOTAL          | 3261 SQ. FT. |

FRANK BETZ ASSOCIATES, INC. ASSUMES NO LIABILITY FOR ANY CHANGES OR MODIFICATIONS MADE TO THESE PLANS BY OTHERS.

FIRST FLOOR PLAN

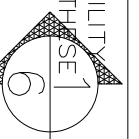

**FBA**  
 FRANK BETZ ASSOCIATES, INC.  
 2401 LAKE PARK DRIVE/SUITE 250  
 SMYRNA, GEORGIA 30080  
 770/431-0888  
 www.frankbetz.com

FIRST FLOOR PLAN  
 THE KEARNEY

**HOMEPLANS**  
 DESIGNED FOR TODAY'S MARKET

| DATE | REV | DATE | REV |
|------|-----|------|-----|
|      |     |      |     |
|      |     |      |     |
|      |     |      |     |

Copyright Frank Betz Associates, Inc. All Rights Reserved. The Duplication, Reproduction, Copying, Sale, Rental, Licensing, or any other distribution or use of these drawings, any portion thereof, or the plans depicted hereon is Strictly Prohibited unless expressly authorized in writing by FBA, Inc.

BY: PLD & MWB  
 DATE: 11/27/00  
 SHEET: 4 OF 7